


BASEMENT FLOOR PLAN


BUILDING SQUARE FOOTAGE	
BASEMENT	25,798
MEZZANINE	1,668
FIRST FLOOR	24,420
SECOND FLOOR	23,745
THIRD FLOOR	23,955
MECH PENTHOUSE	23,805
TOTAL	123,391

GROSS SQUARE FEET
25,798
 BLDG. TOTAL: 123,391 S.F.


REVISION DATES	
01-29-1999	04-30-2013
12-13-2001	
04-12-2013	
WSU FILE NO.	0058_R01

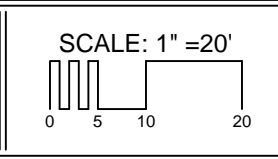

**ENGINEERING TEACHING /
 RESEARCH LABORATORY BUILDING**

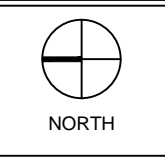


BLDG. NO.
58
 SHEET NO.
R-1

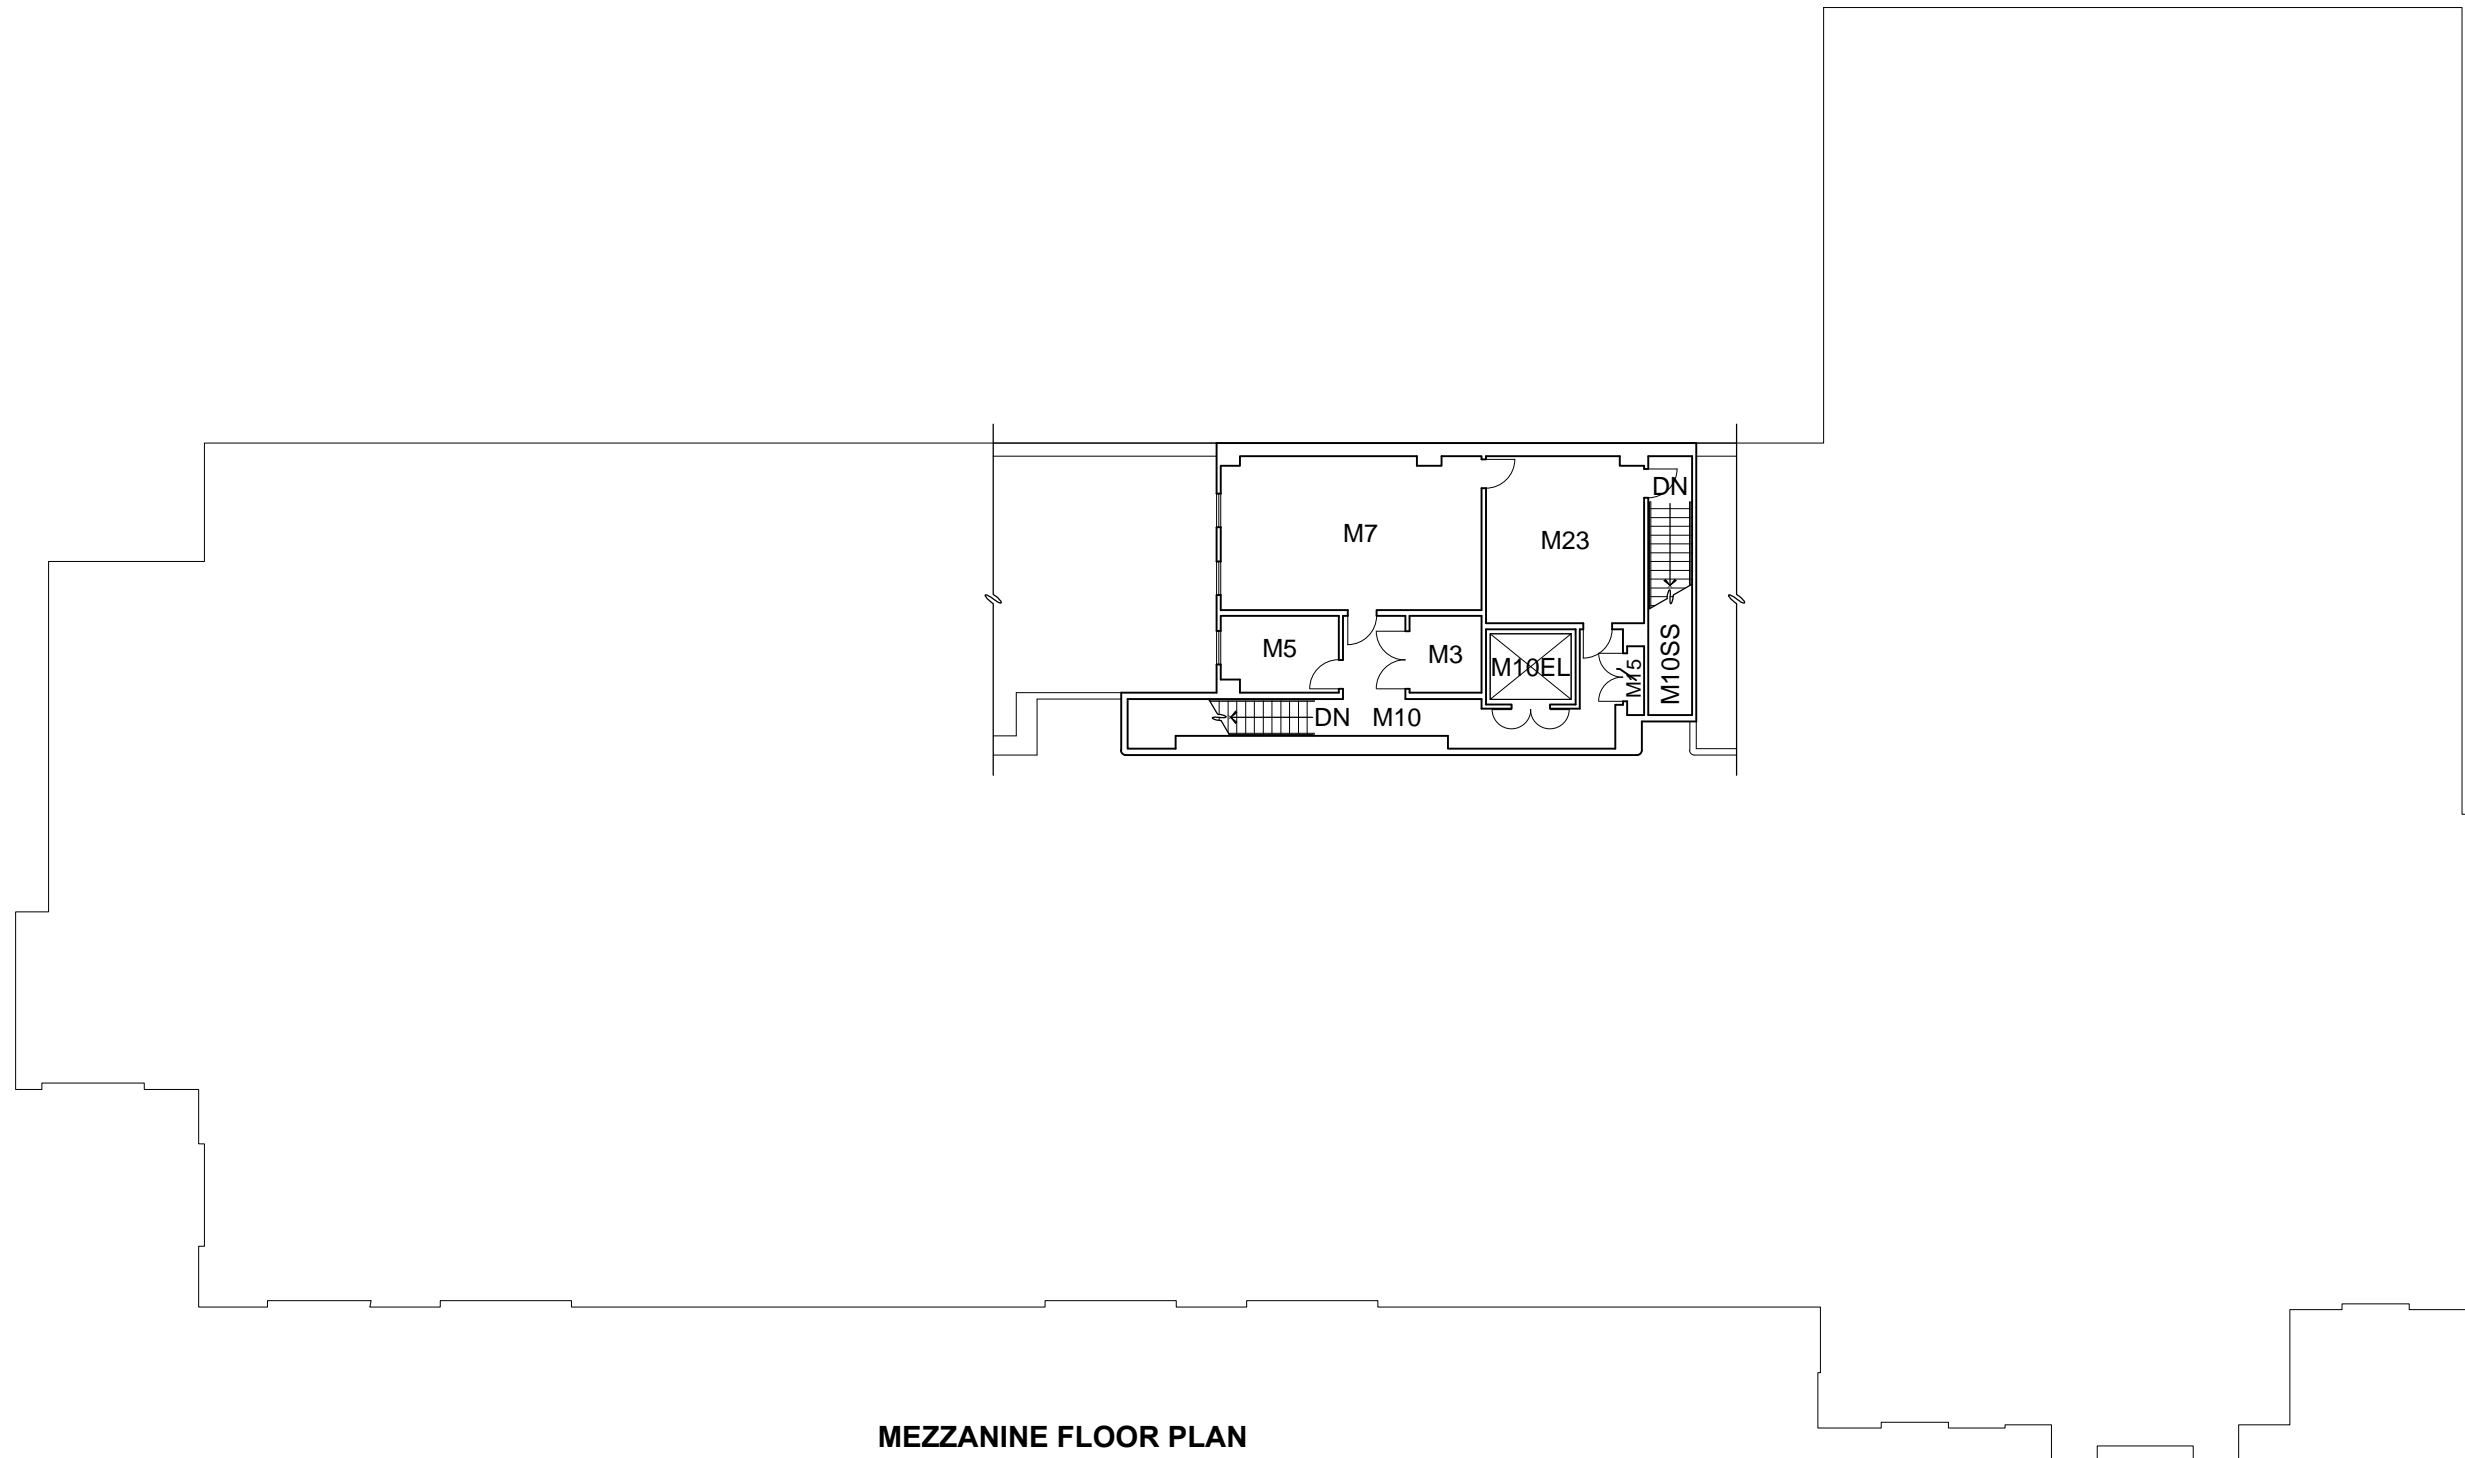

MEZZANINE FLOOR PLAN

GROSS SQUARE FEET
1,668
 BLDG. TOTAL: 123,391 S.F.


REVISION DATES	
01-29-1999	04-30-2013
12-13-2001	
04-12-2013	
WSU FILE NO.	0058_R02

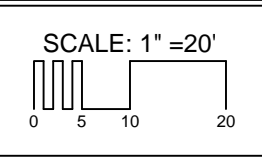

**ENGINEERING TEACHING /
 RESEARCH LABORATORY BUILDING**




BLDG. NO.
58
 SHEET NO.
R-2

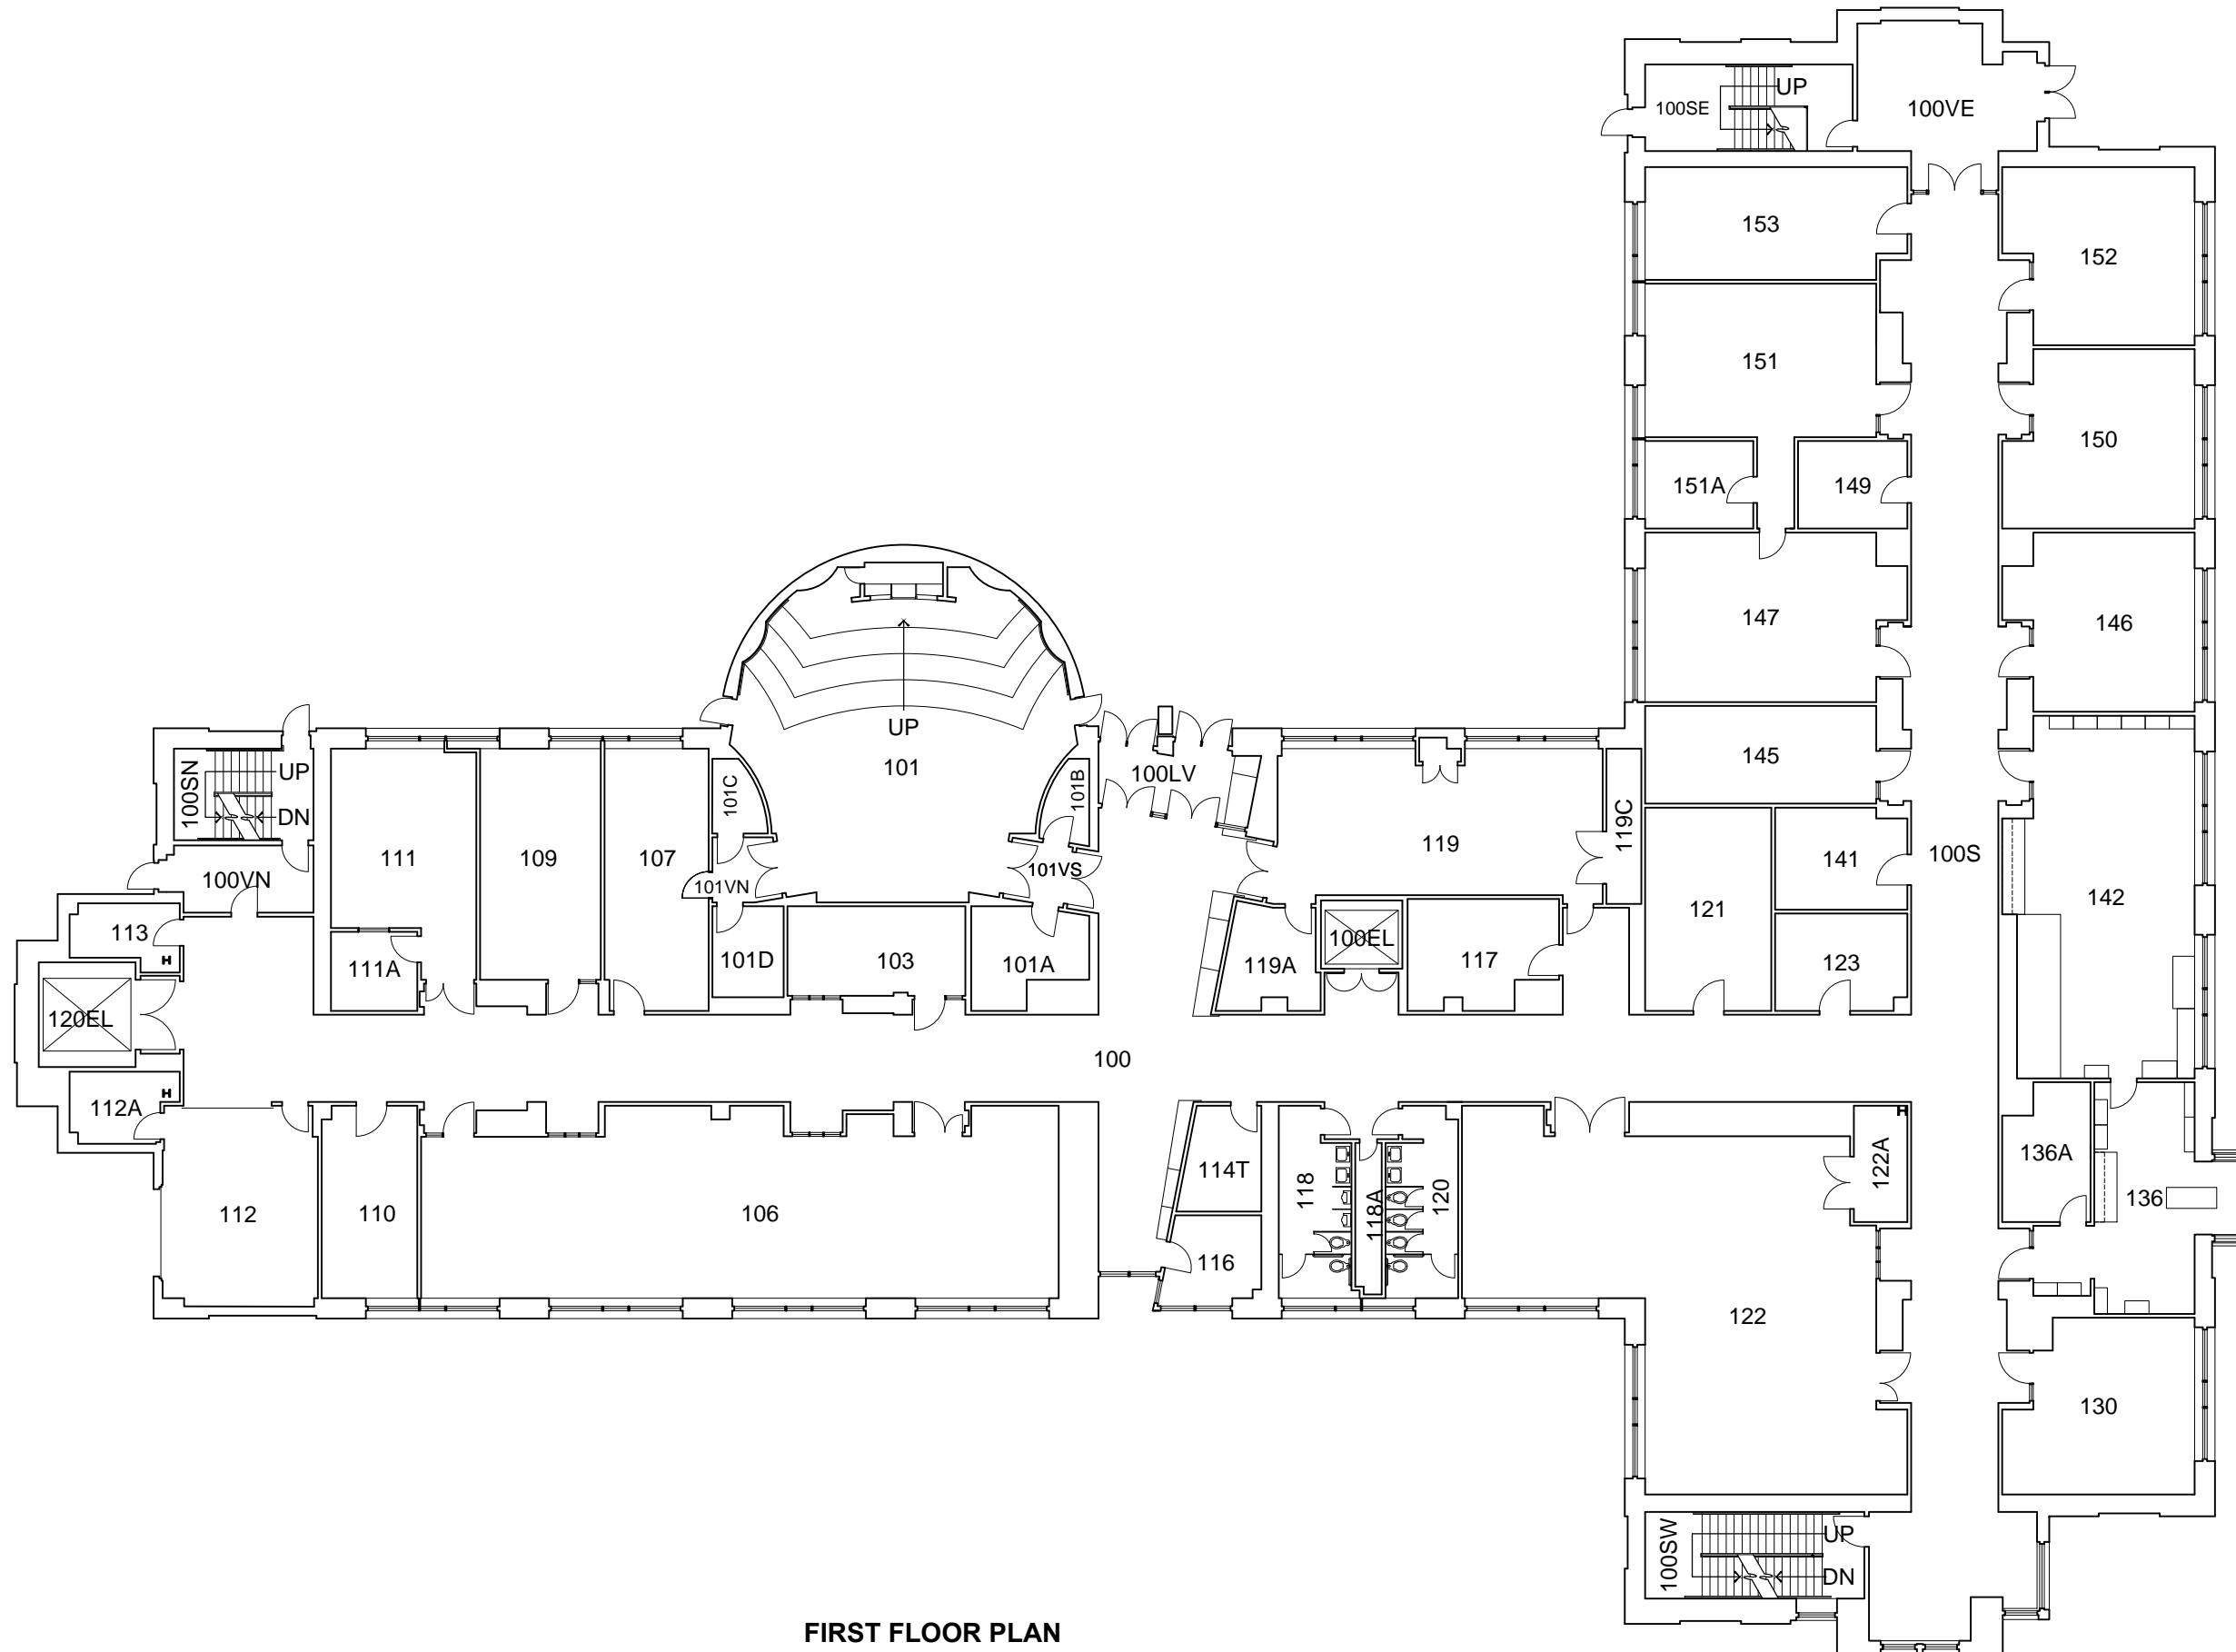


FIRST FLOOR PLAN

GROSS SQUARE FEET
24,420
 BLDG. TOTAL: 123,391 S.F.


REVISION DATES	
01-29-1999	
04-11-2013	
04-30-2013	
WSU FILE NO.	0058_R03

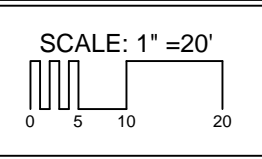

**ENGINEERING TEACHING /
 RESEARCH LABORATORY BUILDING**

 


BLDG. NO.
58
 SHEET NO.
R-3

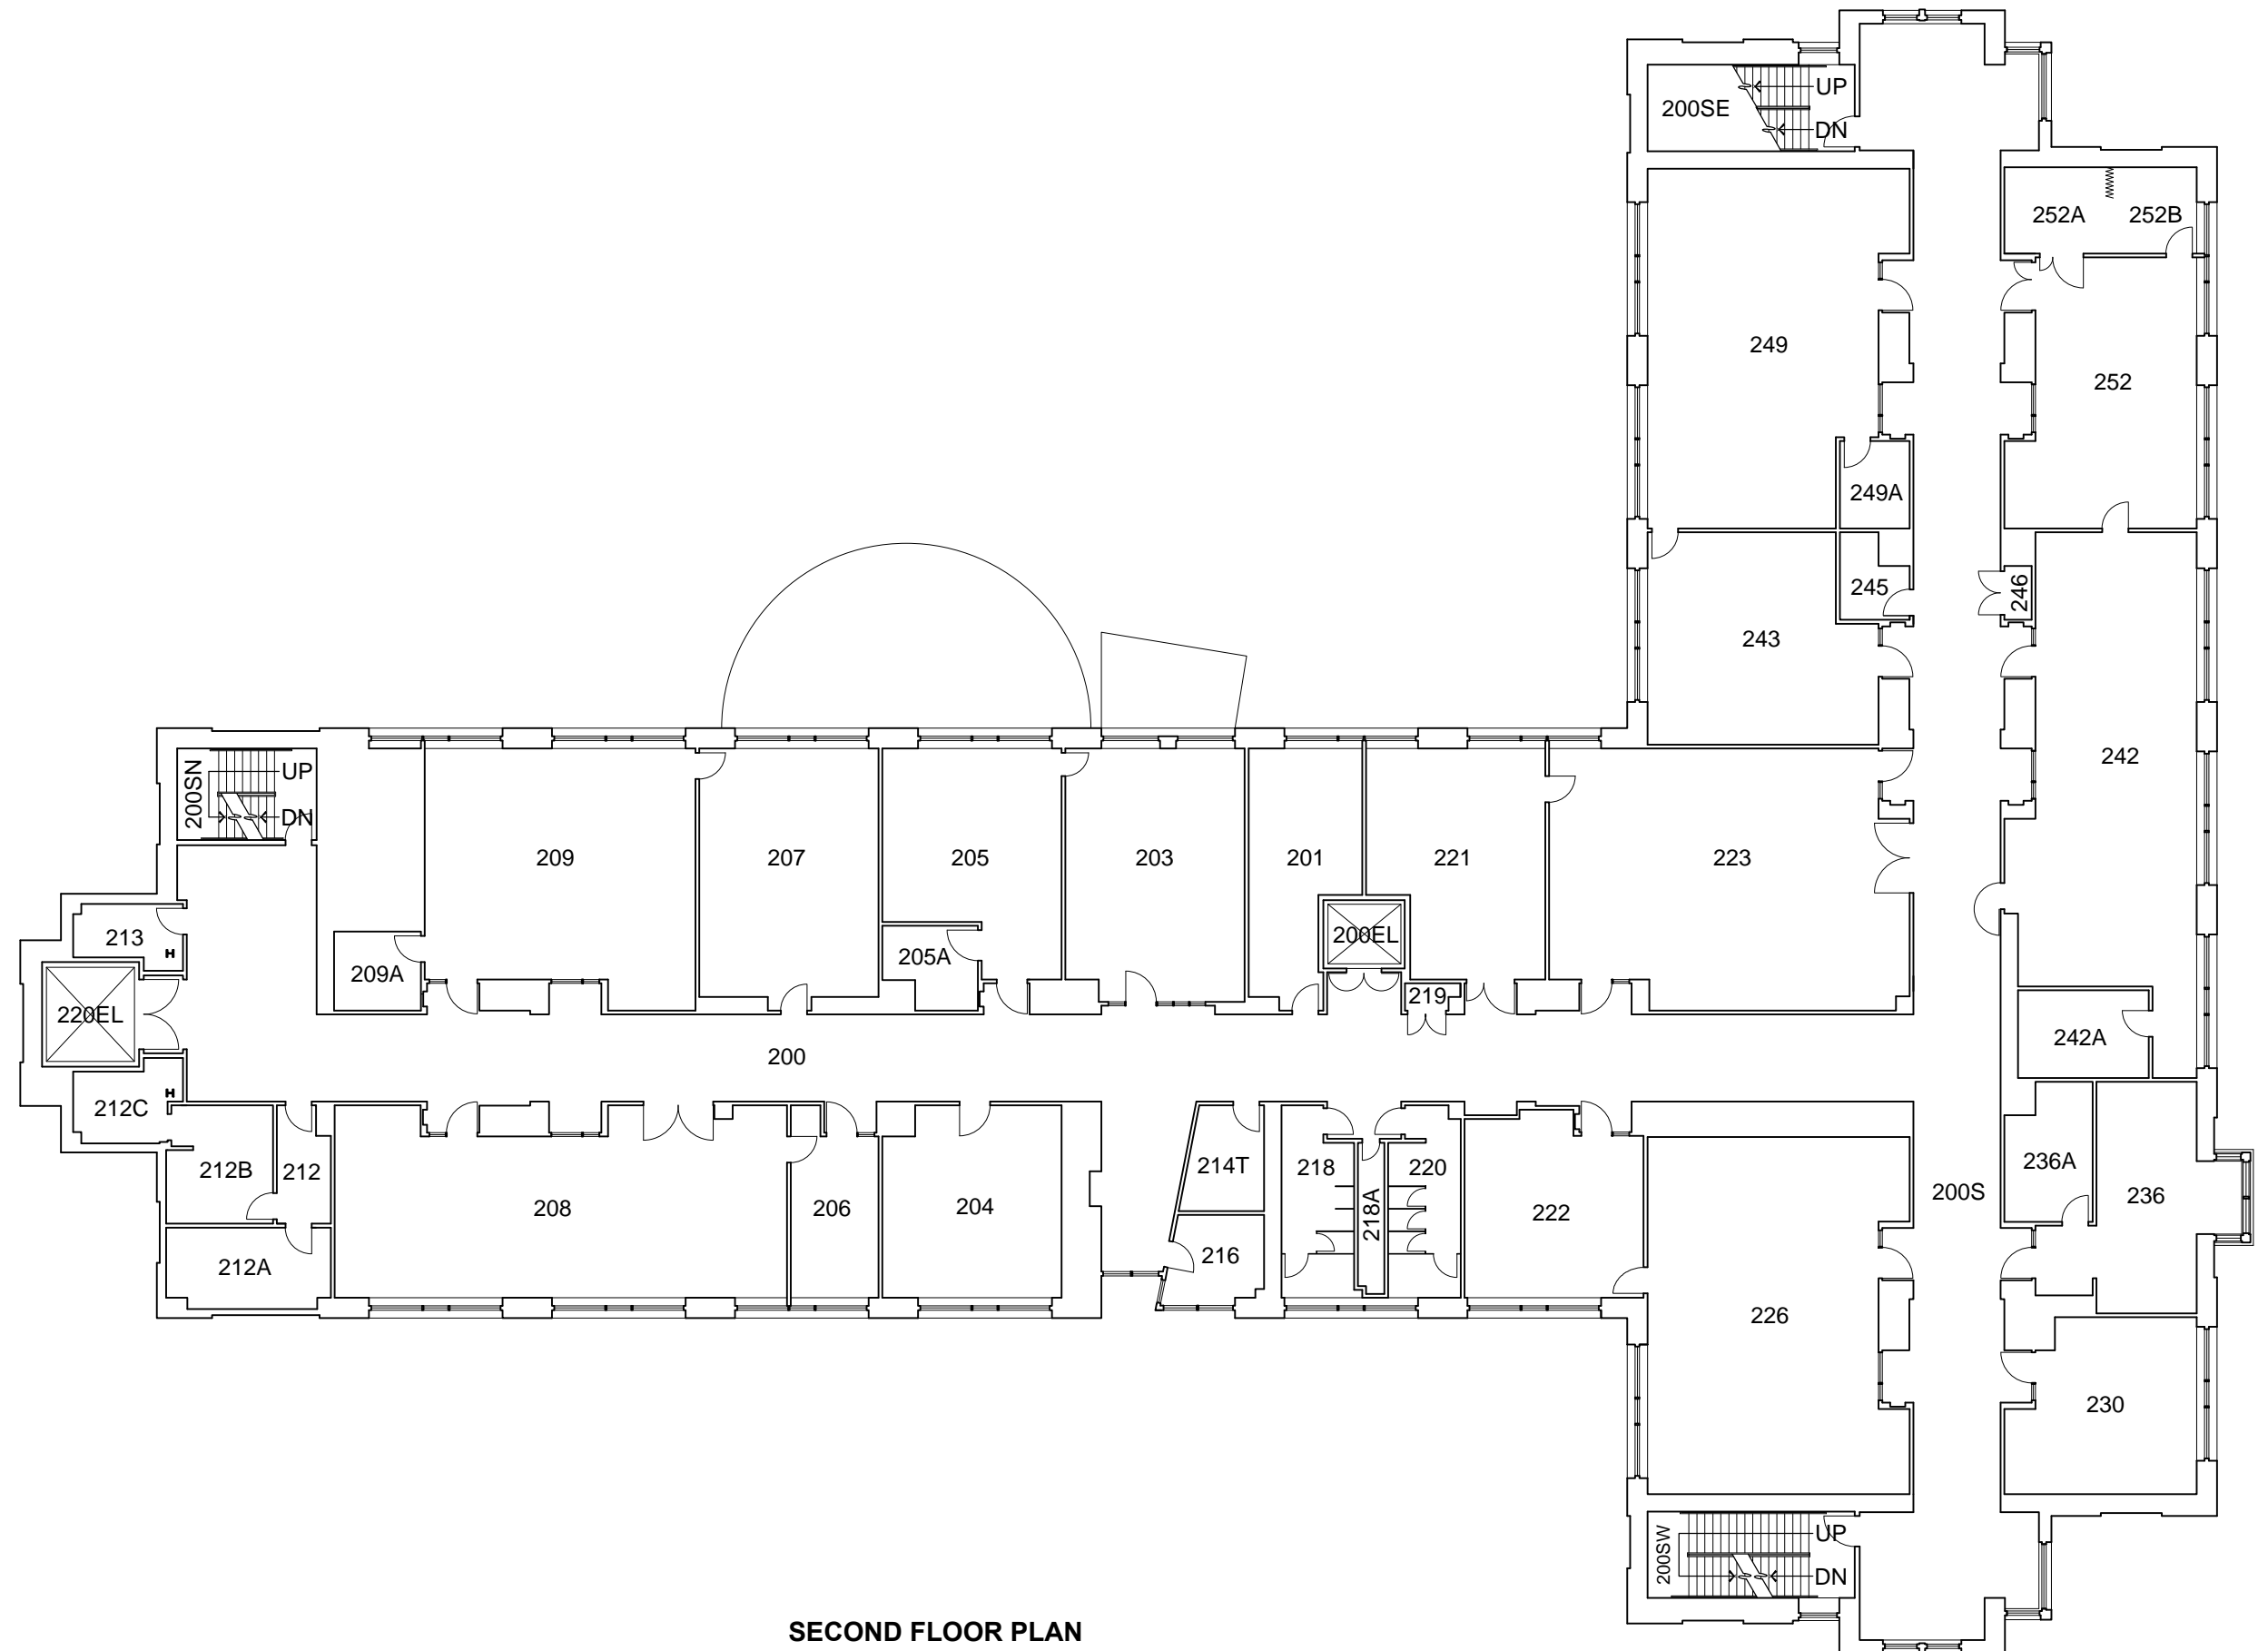

SECOND FLOOR PLAN


<p>GROSS SQUARE FEET</p> <p style="font-size: 1.2em; font-weight: bold;">23,745</p> <p>BLDG. TOTAL: 123,391 S.F.</p>	<p>REVISION DATES</p> <table border="1" style="width: 100%; border-collapse: collapse;"> <tr> <td style="font-size: 0.8em;">01-29-1999</td> <td style="font-size: 0.8em;">04-30-2013</td> </tr> <tr> <td style="font-size: 0.8em;">01-03-2003</td> <td></td> </tr> <tr> <td style="font-size: 0.8em;">04-11-2013</td> <td></td> </tr> </table> <p>WSU FILE NO. 0058_R04</p>	01-29-1999	04-30-2013	01-03-2003		04-11-2013		<p>SCALE: 1" = 20'</p>	<p style="font-size: 1.2em; font-weight: bold;">ENGINEERING TEACHING / RESEARCH LABORATORY BUILDING</p>	<p>NORTH</p>	<p style="font-size: 1.2em; font-weight: bold;">WASHINGTON STATE UNIVERSITY</p>	<p>BLDG. NO.</p> <p style="font-size: 1.5em; font-weight: bold;">58</p> <p>SHEET NO.</p> <p style="font-weight: bold;">R-4</p>
01-29-1999	04-30-2013											
01-03-2003												
04-11-2013												

**ELECTRICAL / MECHANICAL
ENGINEERING BUILDING
78A R-4**

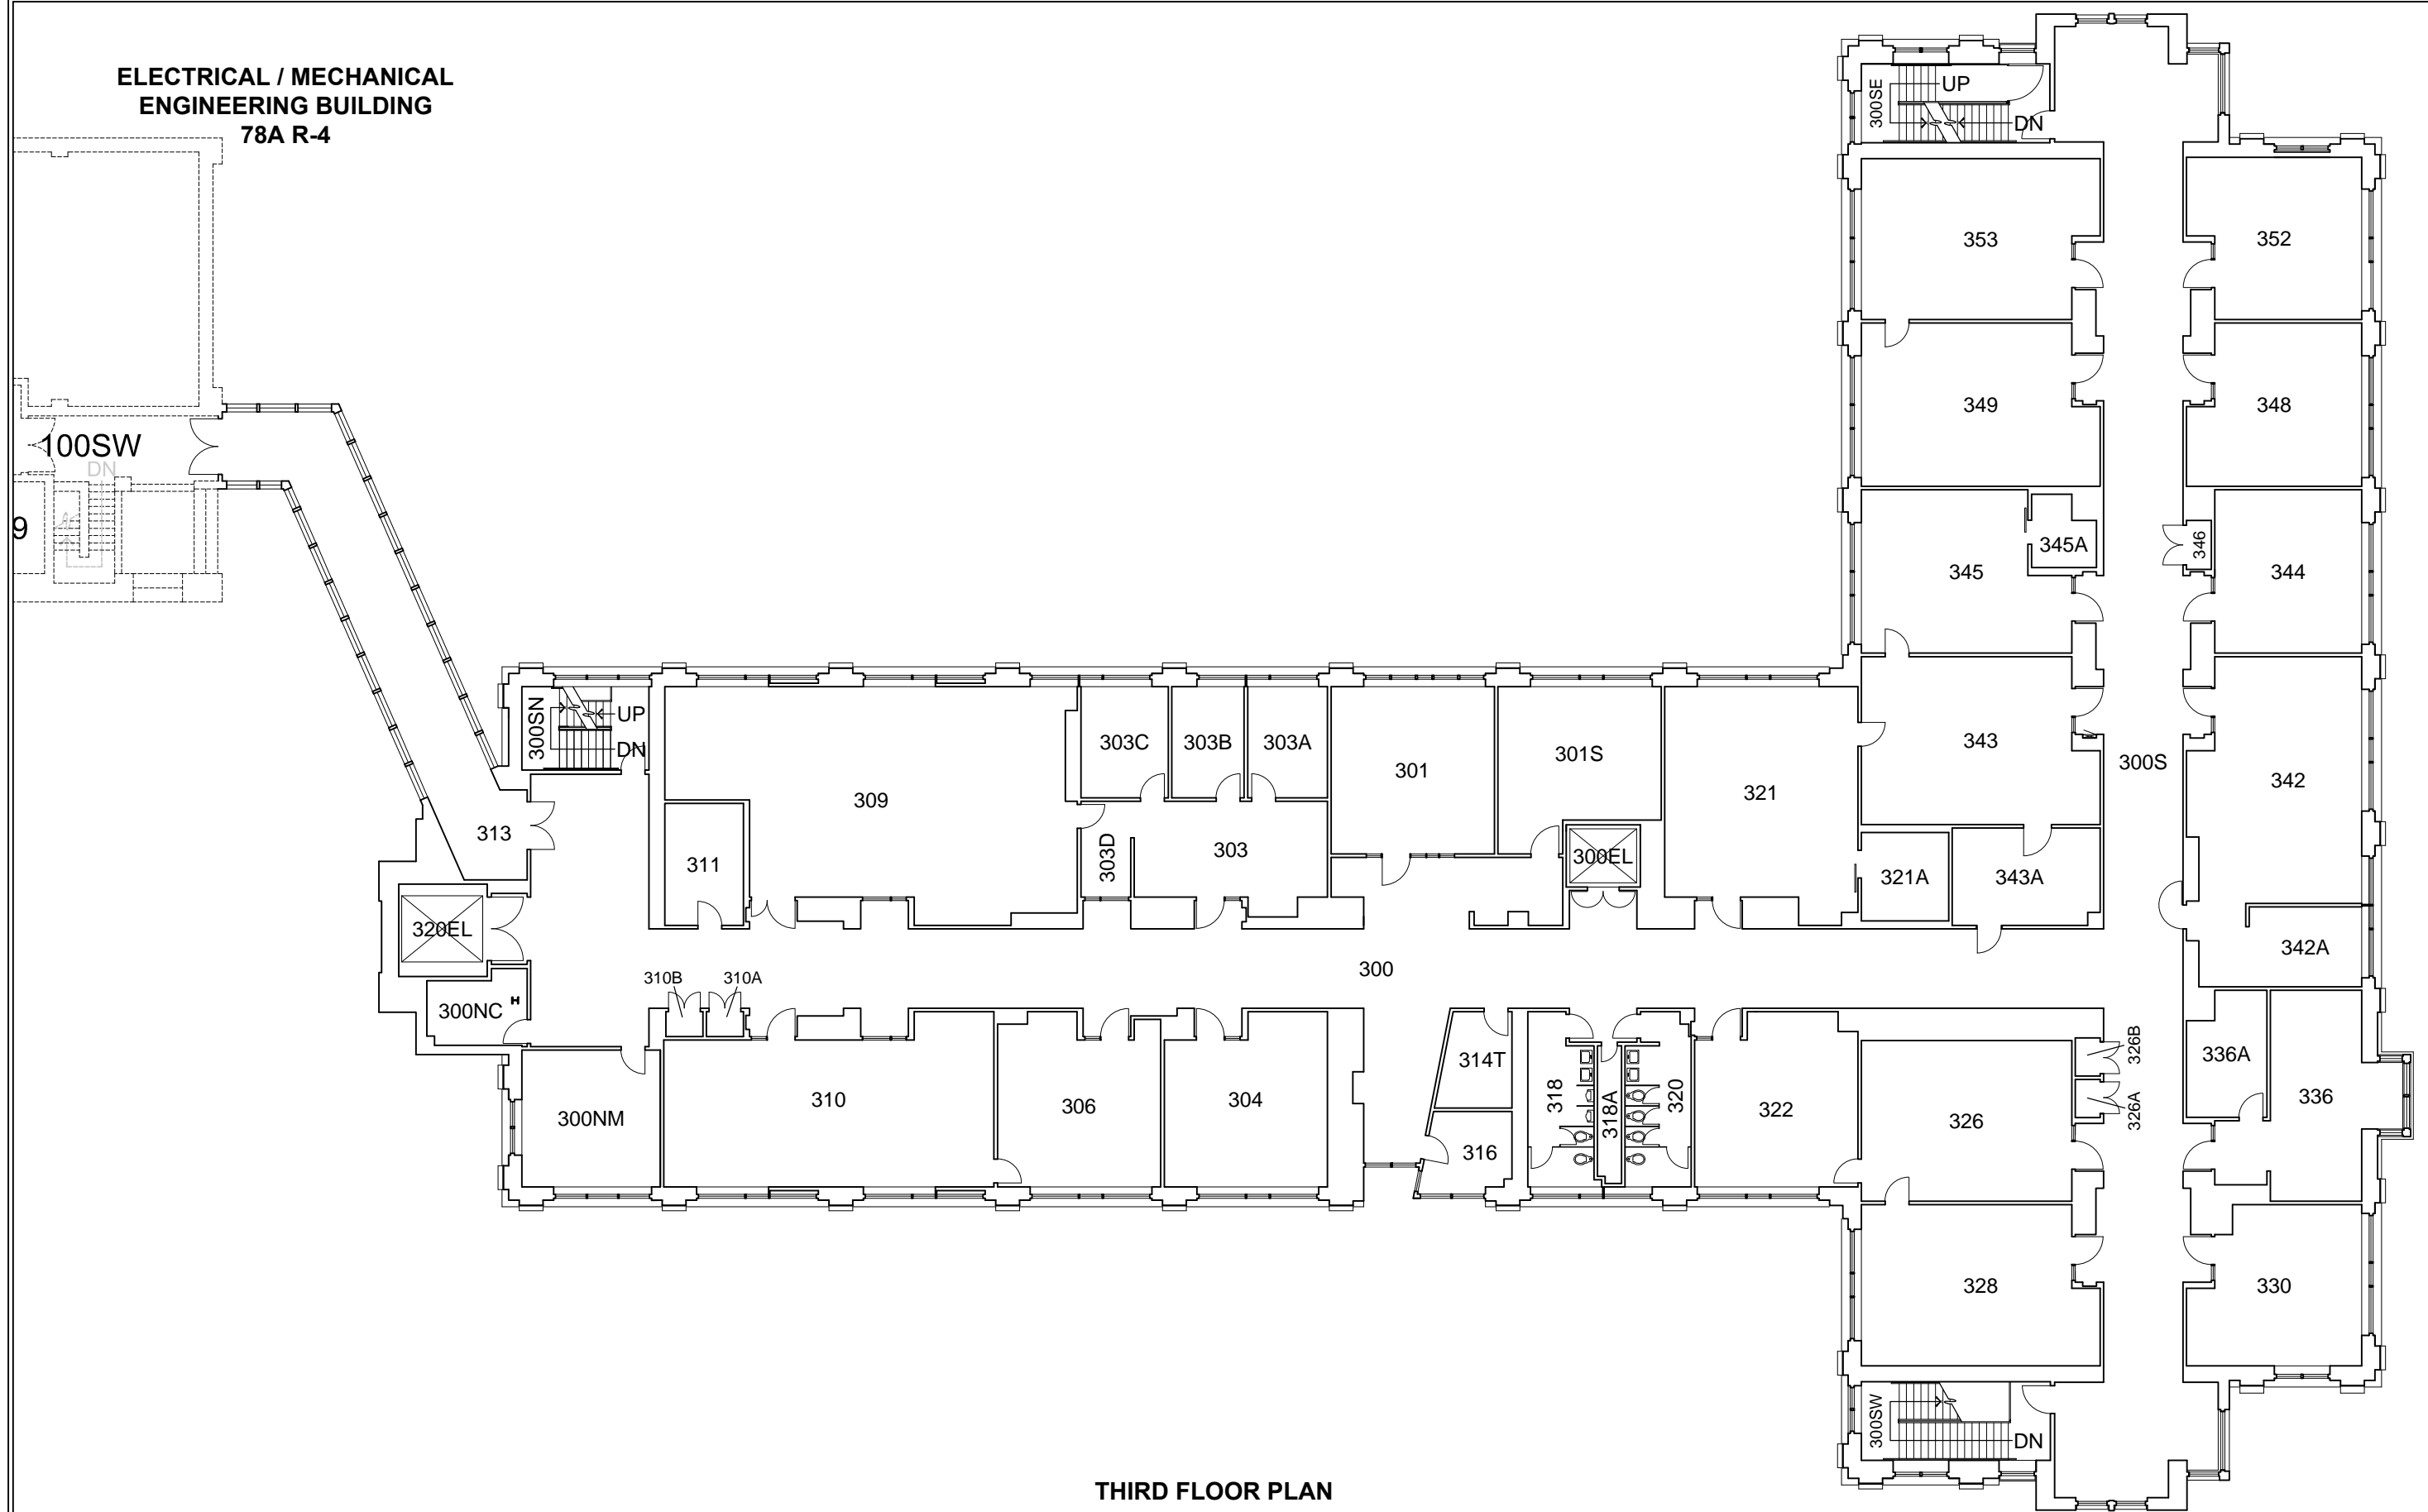

THIRD FLOOR PLAN

<p>GROSS SQUARE FEET 23,955</p> <p>BLDG. TOTAL: 123,391 S.F.</p>	<p>REVISION DATES</p> <table border="1" style="width: 100%; border-collapse: collapse;"> <tr> <td style="width: 50%;">01-29-1999</td> <td style="width: 50%;"></td> </tr> <tr> <td>04-12-2013</td> <td></td> </tr> <tr> <td>04-30-2013</td> <td></td> </tr> </table> <p>WSU FILE NO. 0058_R05</p>	01-29-1999		04-12-2013		04-30-2013		<p>SCALE: 1" = 20'</p>	<p>ENGINEERING TEACHING / RESEARCH LABORATORY BUILDING</p>	<p>NORTH</p>	<p>WASHINGTON STATE UNIVERSITY</p>	<p>BLDG. NO. 58</p> <p>SHEET NO. R-5</p>
01-29-1999												
04-12-2013												
04-30-2013												

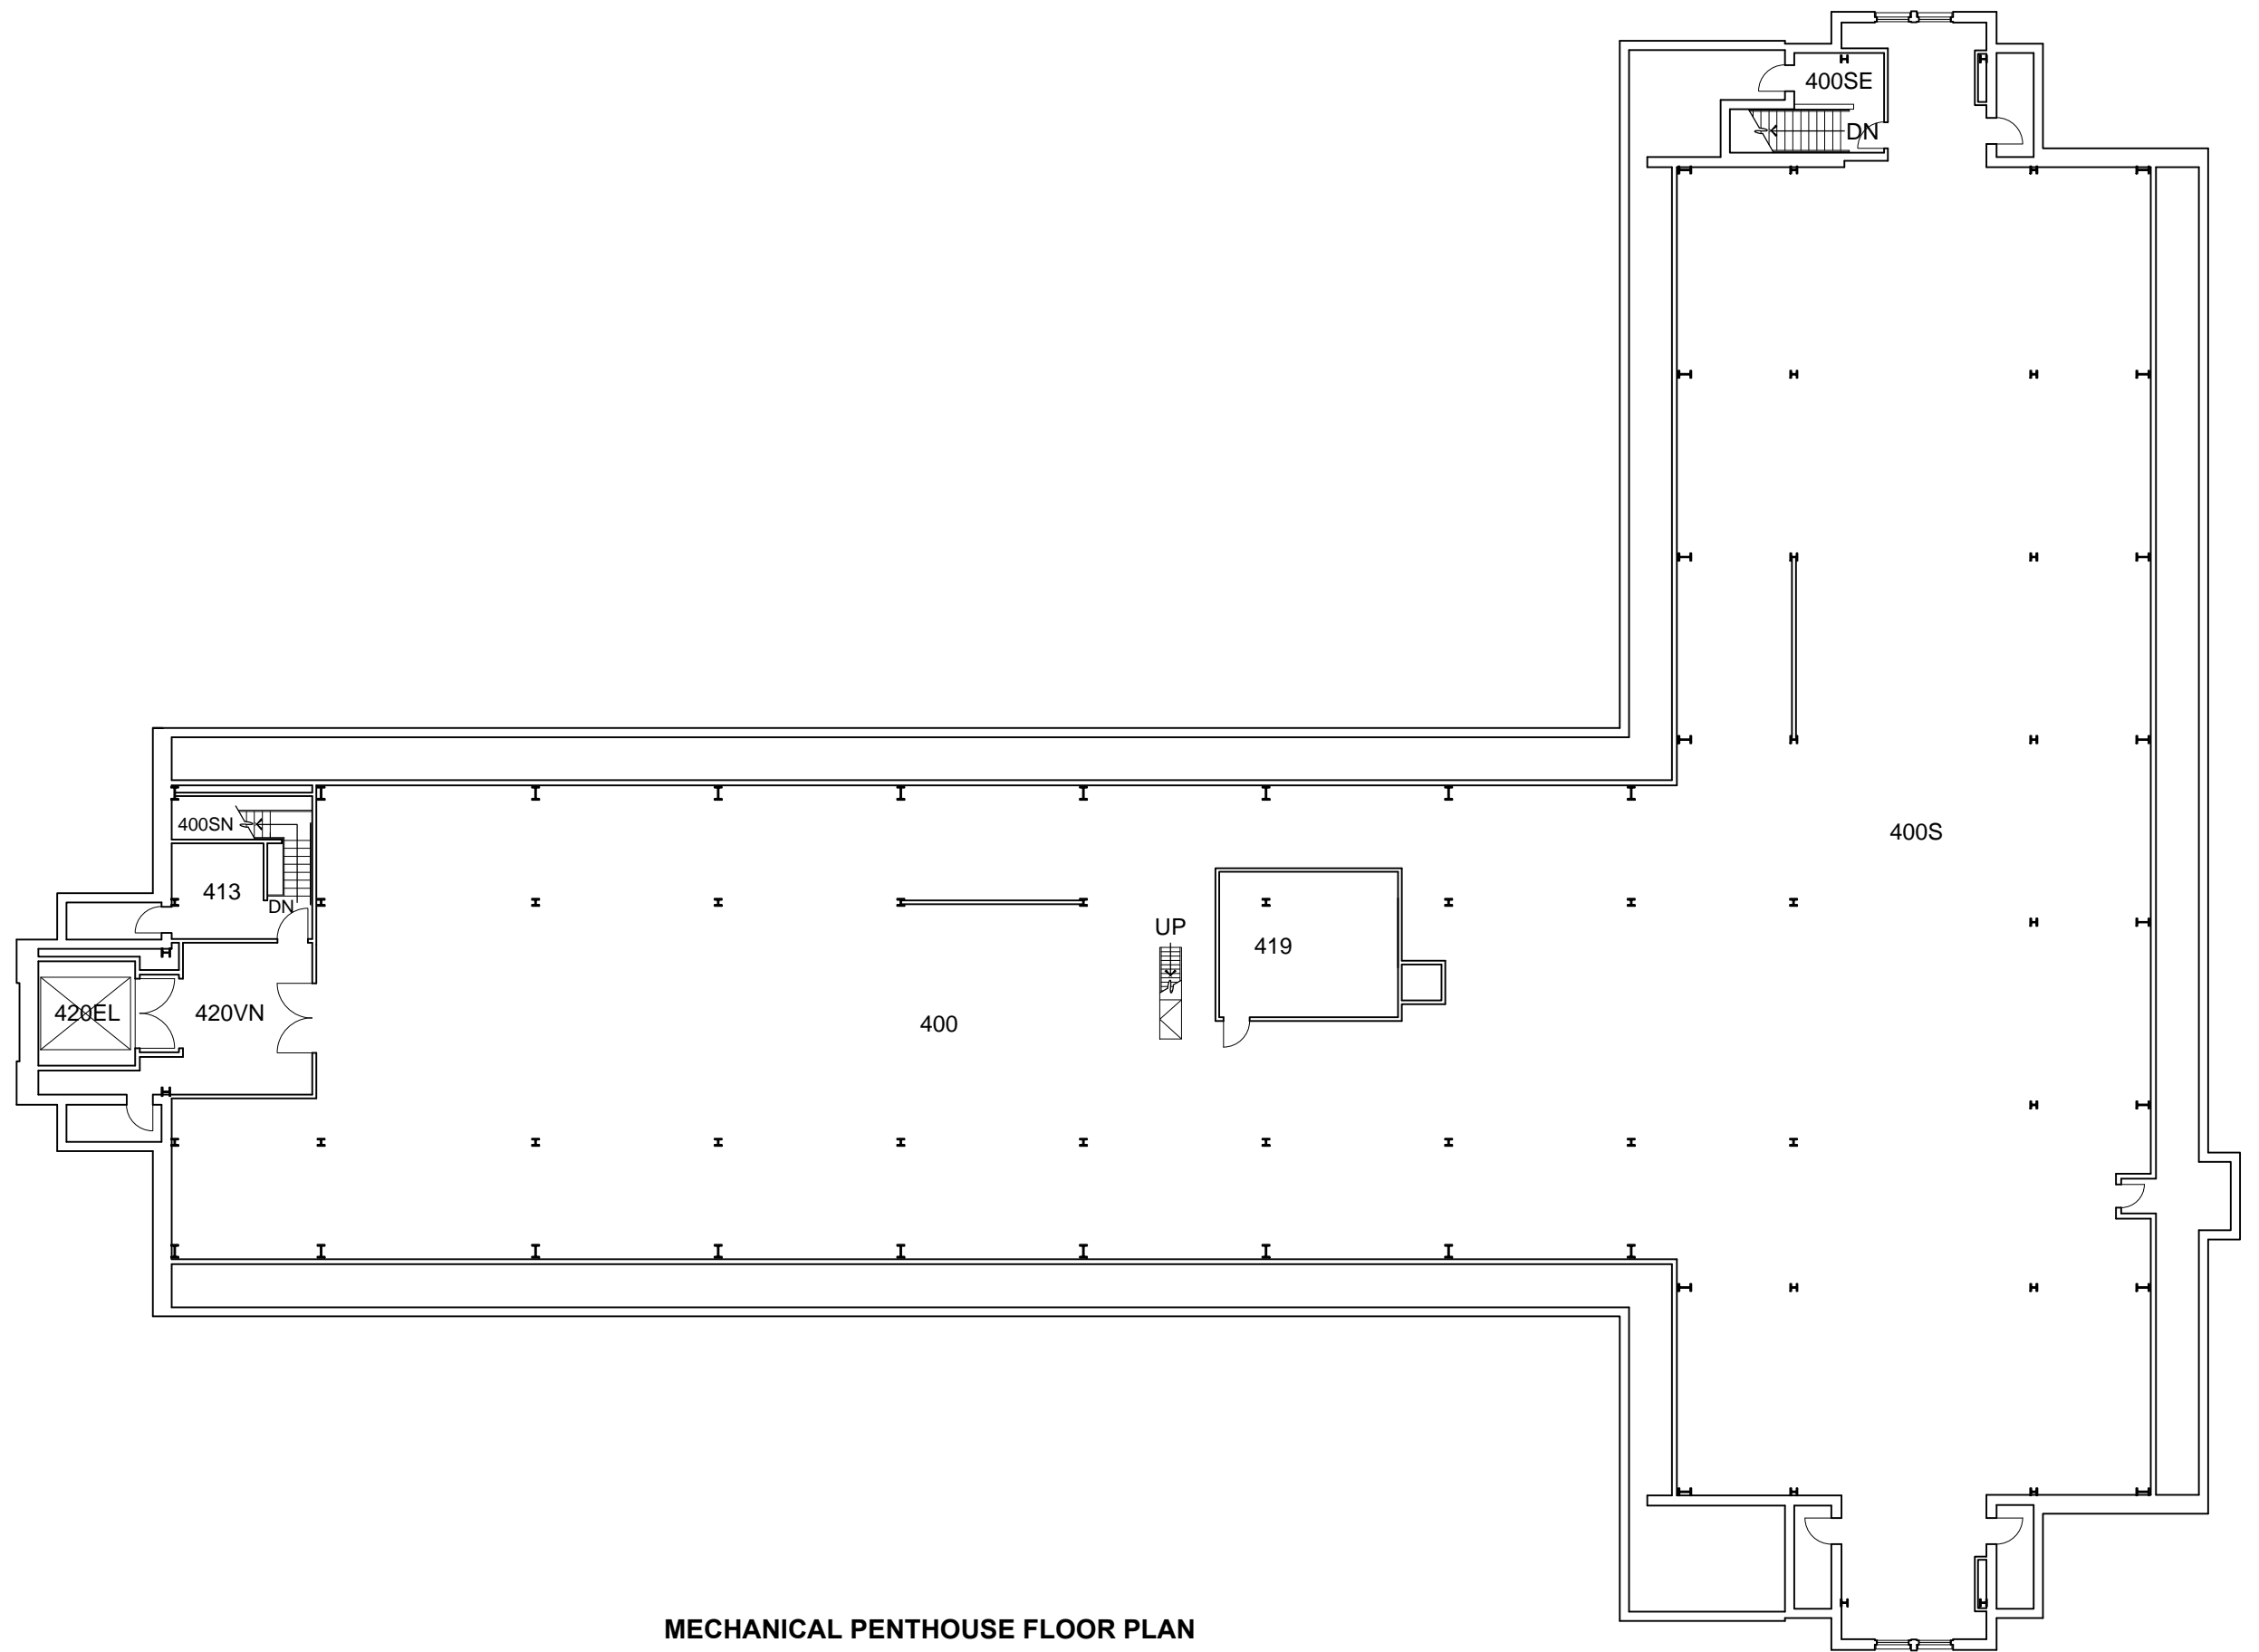

MECHANICAL PENTHOUSE FLOOR PLAN

<p>GROSS SQUARE FEET 23,805</p> <p>BLDG. TOTAL: 123,391 S.F.</p>	<p>REVISION DATES</p> <table border="1"> <tr> <td>04-12-2013</td> <td></td> </tr> <tr> <td>04-30-2013</td> <td></td> </tr> </table> <p>WSU FILE NO. 0058_R06</p>	04-12-2013		04-30-2013		<p>SCALE: 1" = 20'</p>	<p>ENGINEERING TEACHING / RESEARCH LABORATORY BUILDING</p>	<p>NORTH</p>	<p>WASHINGTON STATE UNIVERSITY</p>	<p>BLDG. NO. 58</p> <p>SHEET NO. R-6</p>
04-12-2013										
04-30-2013										