


GROUND FLOOR PLAN


BUILDING SQUARE FOOTAGE	
GROUND FLOOR	11,550
FIRST FLOOR	18,195
SECOND FLOOR	44,841
THIRD FLOOR	17,567
GALLERY	2,514
LOADING	258
GRID	3,213
<b>TOTAL</b>	<b>98,138</b>

GROSS SQUARE FEET	<b>11,550</b>
BLDG. TOTAL:	98,138 S.F.


REVISION DATES	
05-14-1996	11-19-2001
02-03-1999	01-20-2010
05-12-1999	04-08-2013
WSU FILE NO.	0803_R01

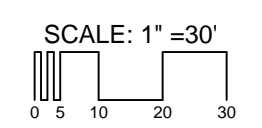

**DAGGY HALL  
ACADEMIC**

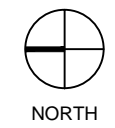

BLDG. NO.  
**803**  
SHEET NO.  
**R-1**

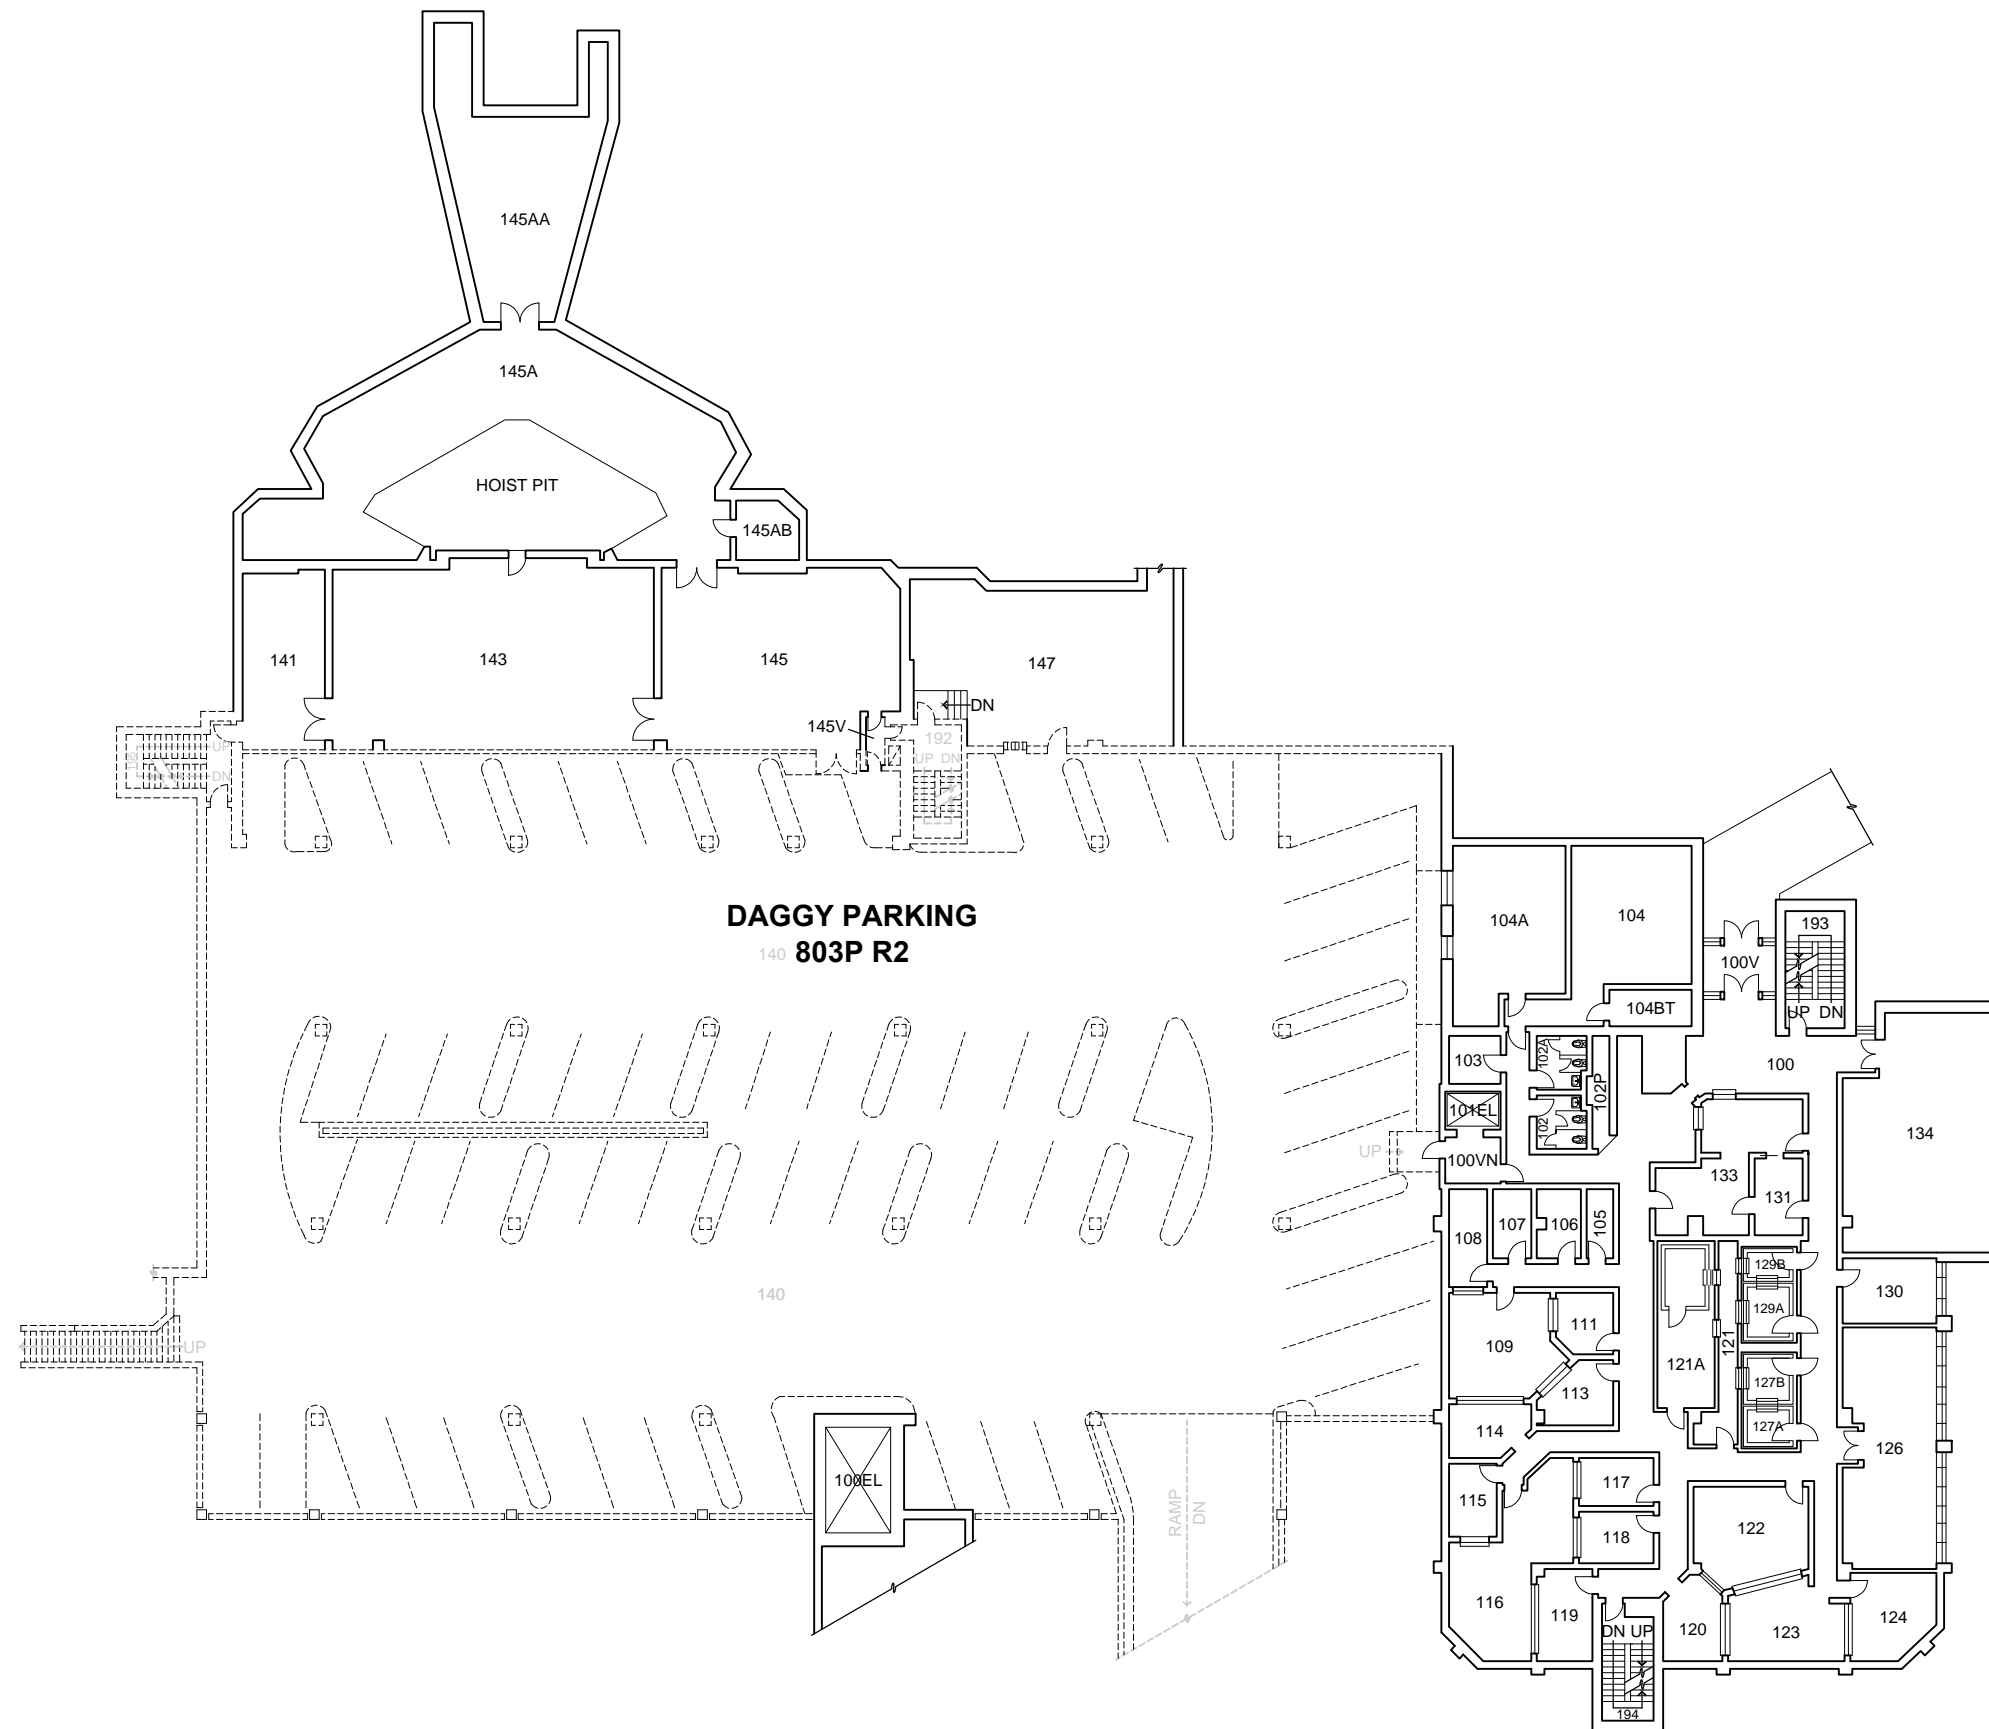

FIRST FLOOR PLAN

GROSS SQUARE FEET

**18,195**


BLDG. TOTAL: 98,138 S.F.

REVISION DATES

08-01-1995	01-20-2010
05-14-1996	04-08-2013
05-12-1999	

WSU FILE NO. 0803\_R02

SCALE: 1" = 30'

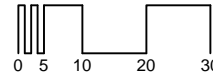

**DAGGY HALL  
ACADEMIC**



NORTH




BLDG. NO.

**803**


SHEET NO.

**R-2**

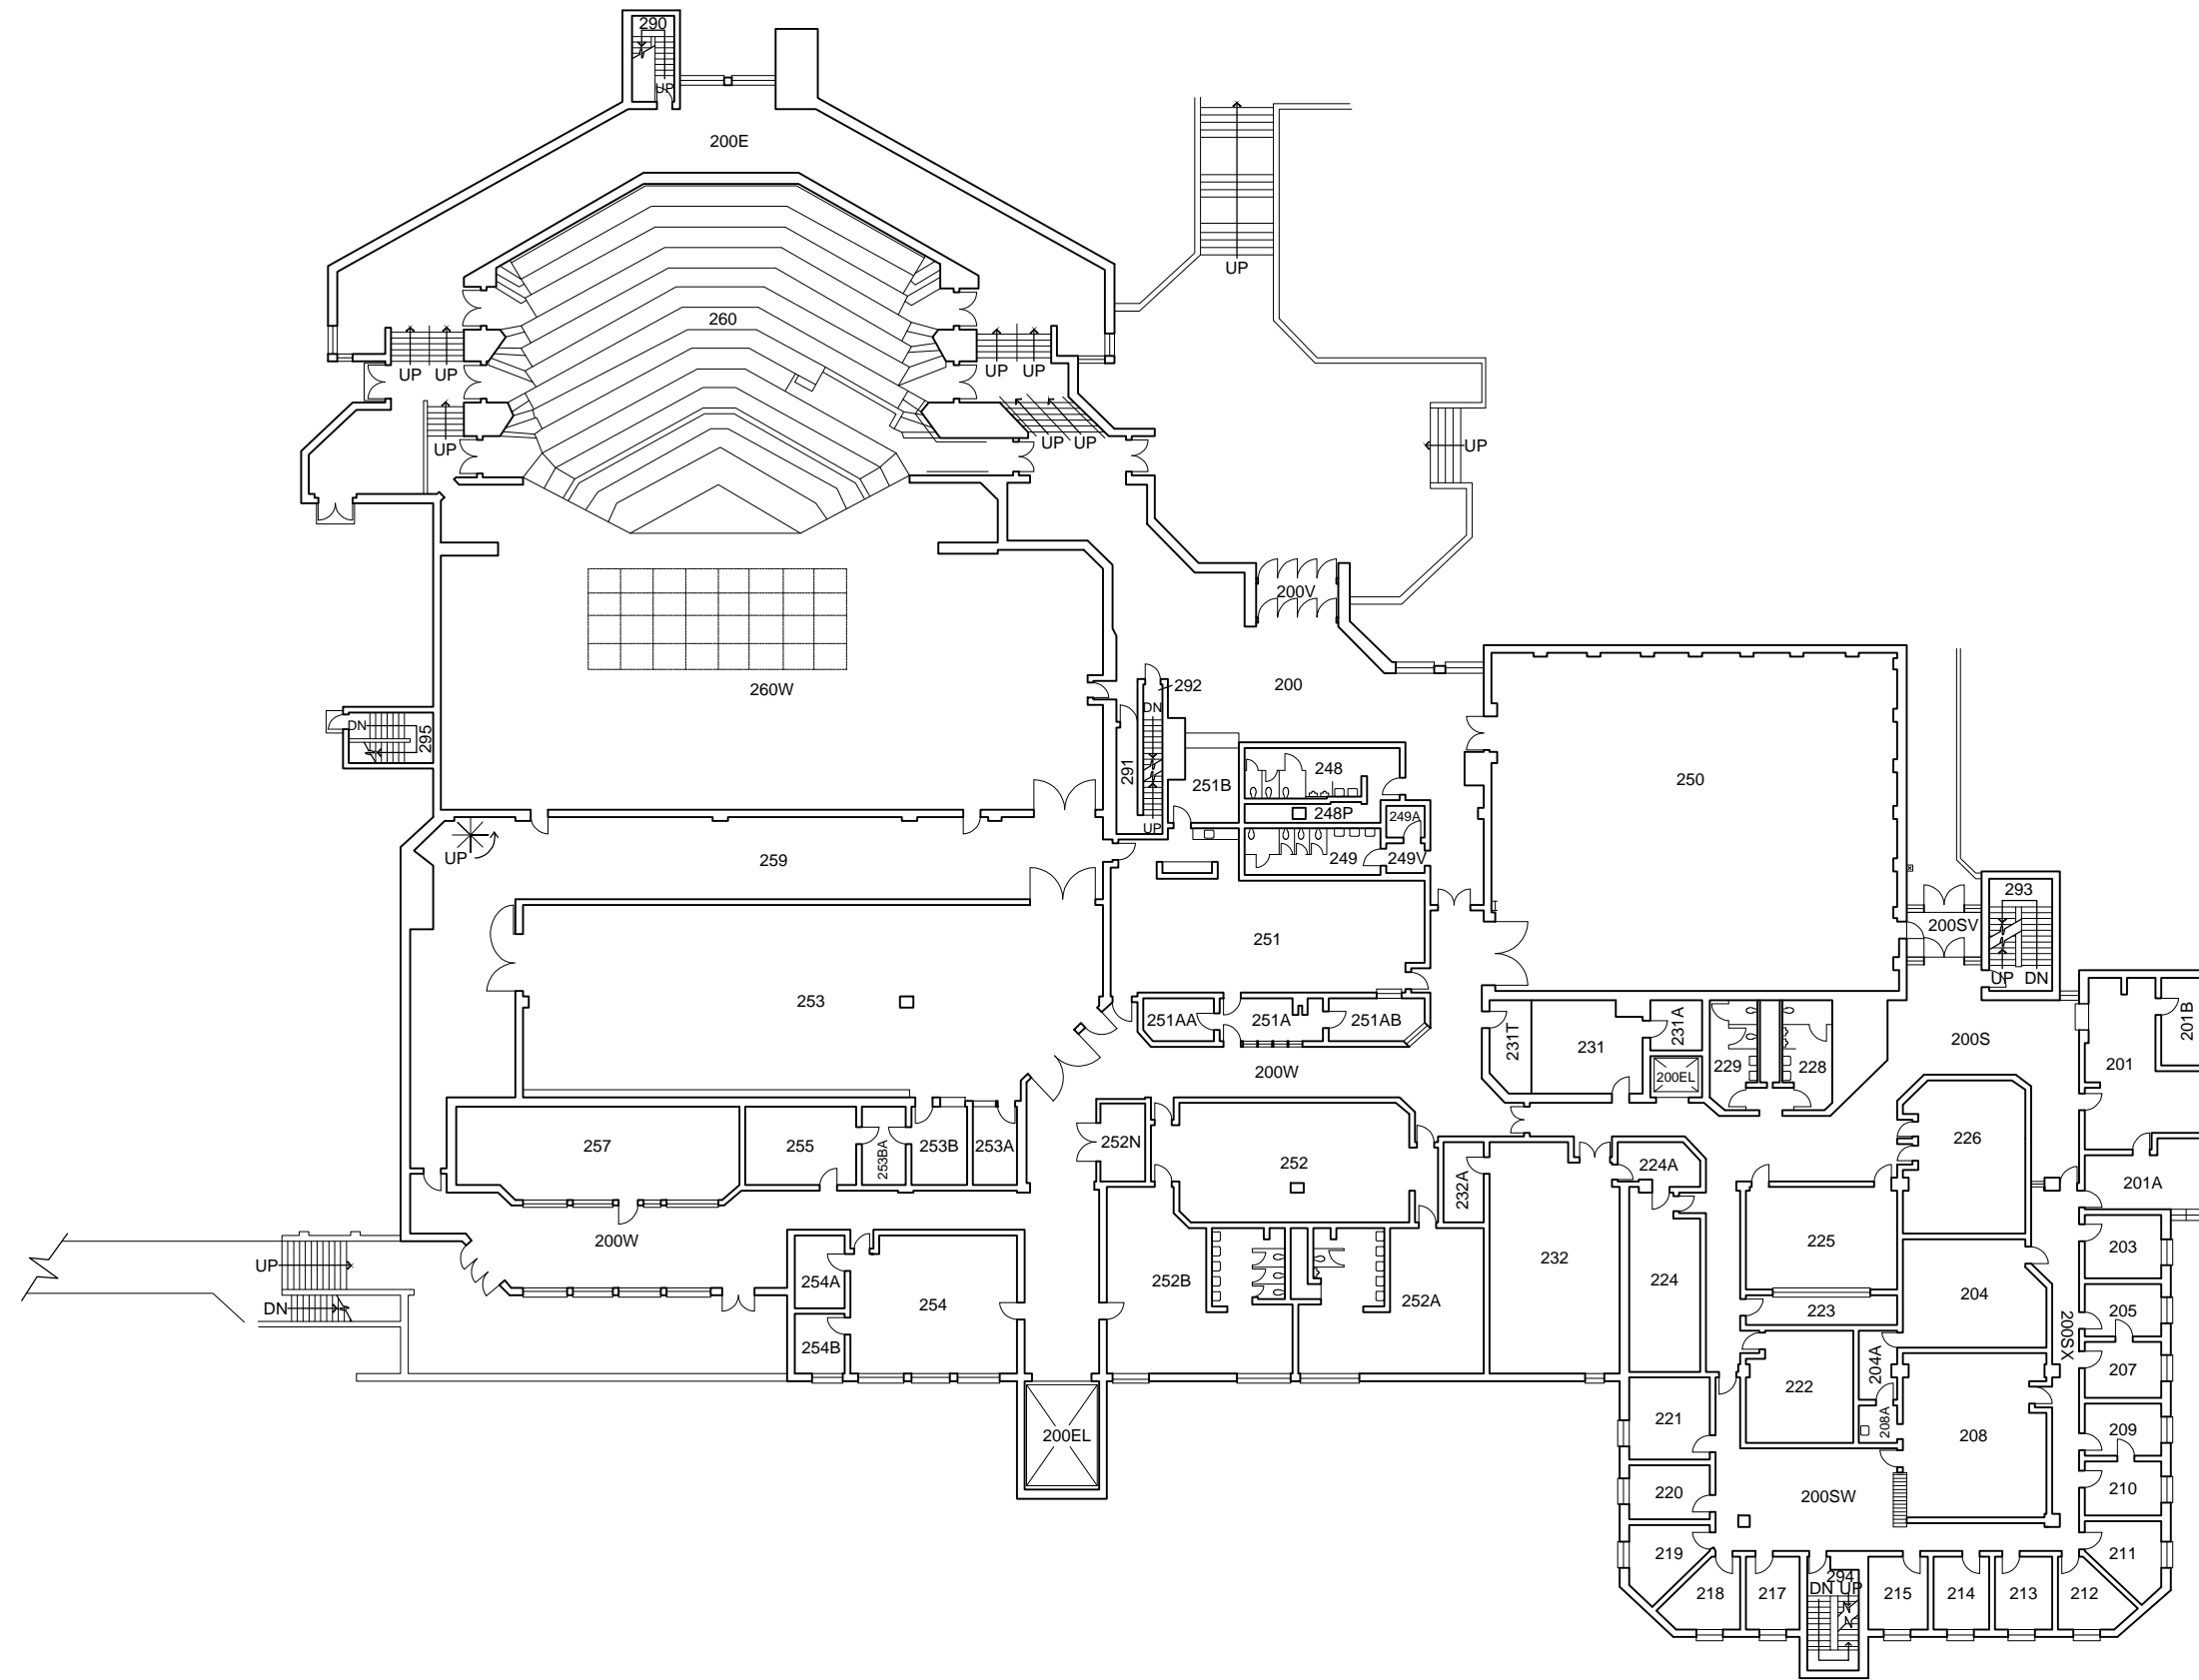


SECOND FLOOR PLAN

GROSS SQUARE FEET <b>44,841</b>	REVISION DATES		SCALE: 1" = 30' 	<b>DAGGY HALL ACADEMIC</b>	 NORTH	 WASHINGTON STATE UNIVERSITY	BLDG. NO.
	BLDG. TOTAL: 98,138 S.F.	WSU FILE NO. 0803_R03					<b>803</b>
							SHEET NO.
							<b>R-3</b>

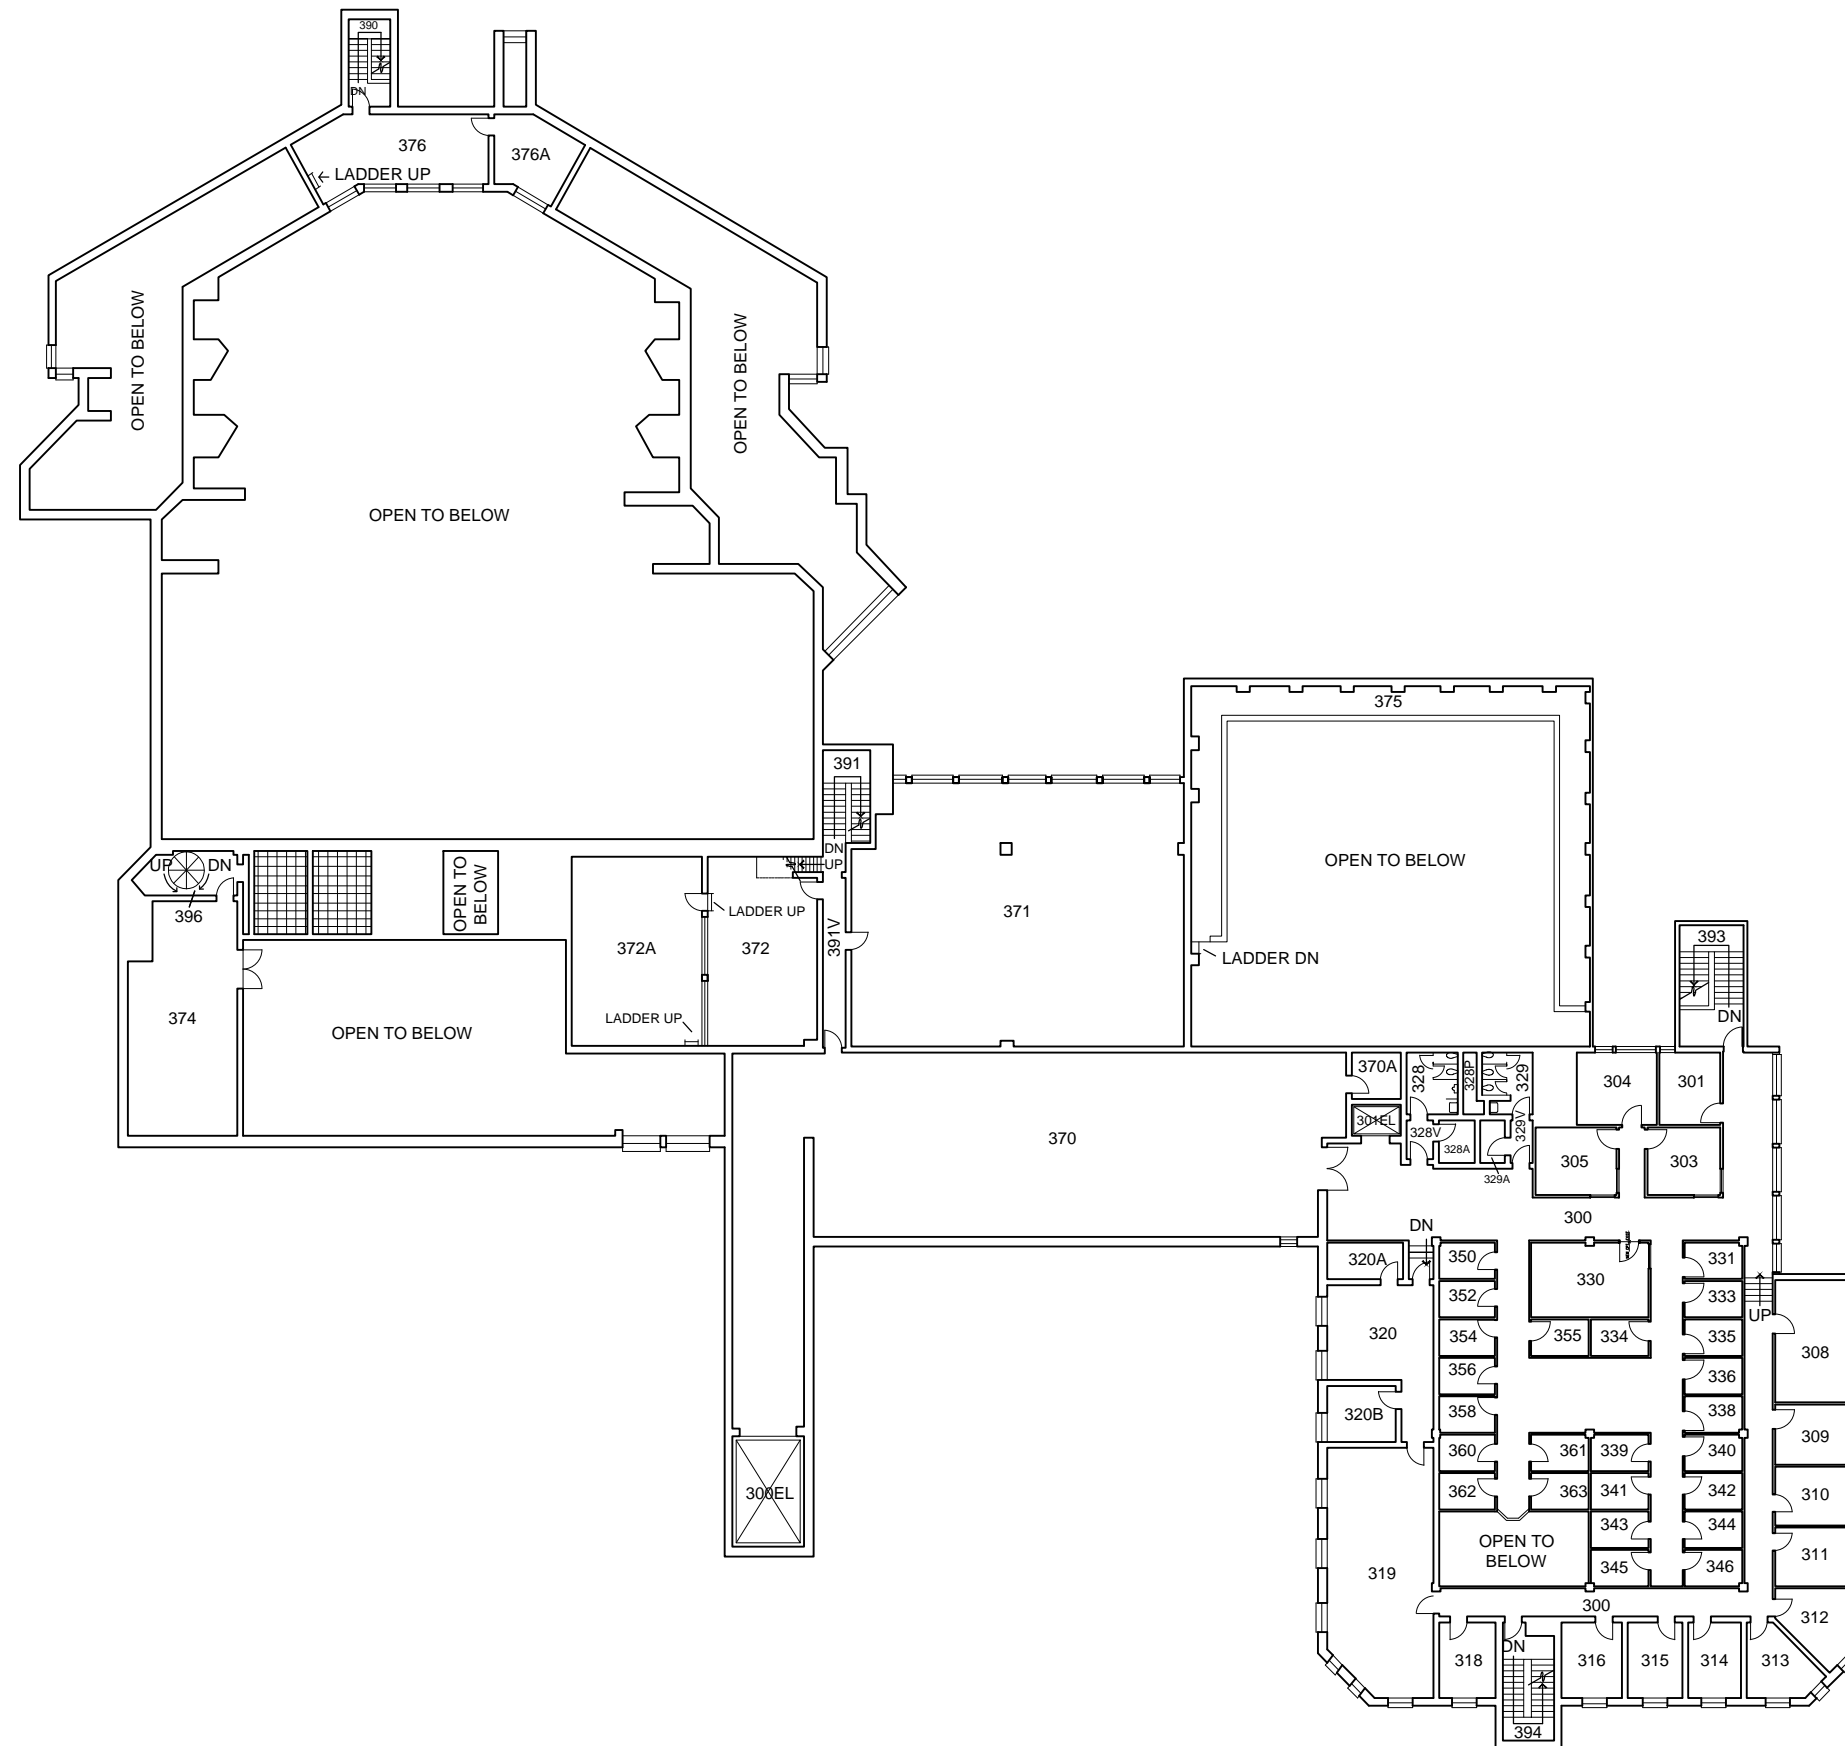


THIRD FLOOR PLAN

<p>GROSS SQUARE FEET</p> <p style="font-size: 1.2em; font-weight: bold;">17,567</p> <p>BLDG. TOTAL: 98,138 S.F.</p>	<p>REVISION DATES</p> <table border="1" style="width: 100%; border-collapse: collapse;"> <tr> <td>10-04-1973</td> <td>05-16-1996</td> </tr> <tr> <td>10-28-1981</td> <td>05-12-1999</td> </tr> <tr> <td>07-08-1988</td> <td>04-08-2013</td> </tr> </table> <p>WSU FILE NO. 0803_R04</p>	10-04-1973	05-16-1996	10-28-1981	05-12-1999	07-08-1988	04-08-2013	<p>SCALE: 1" = 30'</p>	<p style="font-size: 1.2em; font-weight: bold;">DAGGY HALL</p> <p style="font-size: 1.2em; font-weight: bold;">ACADEMIC</p>	<p>NORTH</p>	<p style="font-size: 1.2em; font-weight: bold;">WASHINGTON STATE</p> <p style="font-size: 1.2em; font-weight: bold;">UNIVERSITY</p>	<p>BLDG. NO.</p> <p style="font-size: 1.2em; font-weight: bold;">803</p> <p>SHEET NO.</p> <p style="font-size: 1.2em; font-weight: bold;">R-4</p>
10-04-1973	05-16-1996											
10-28-1981	05-12-1999											
07-08-1988	04-08-2013											

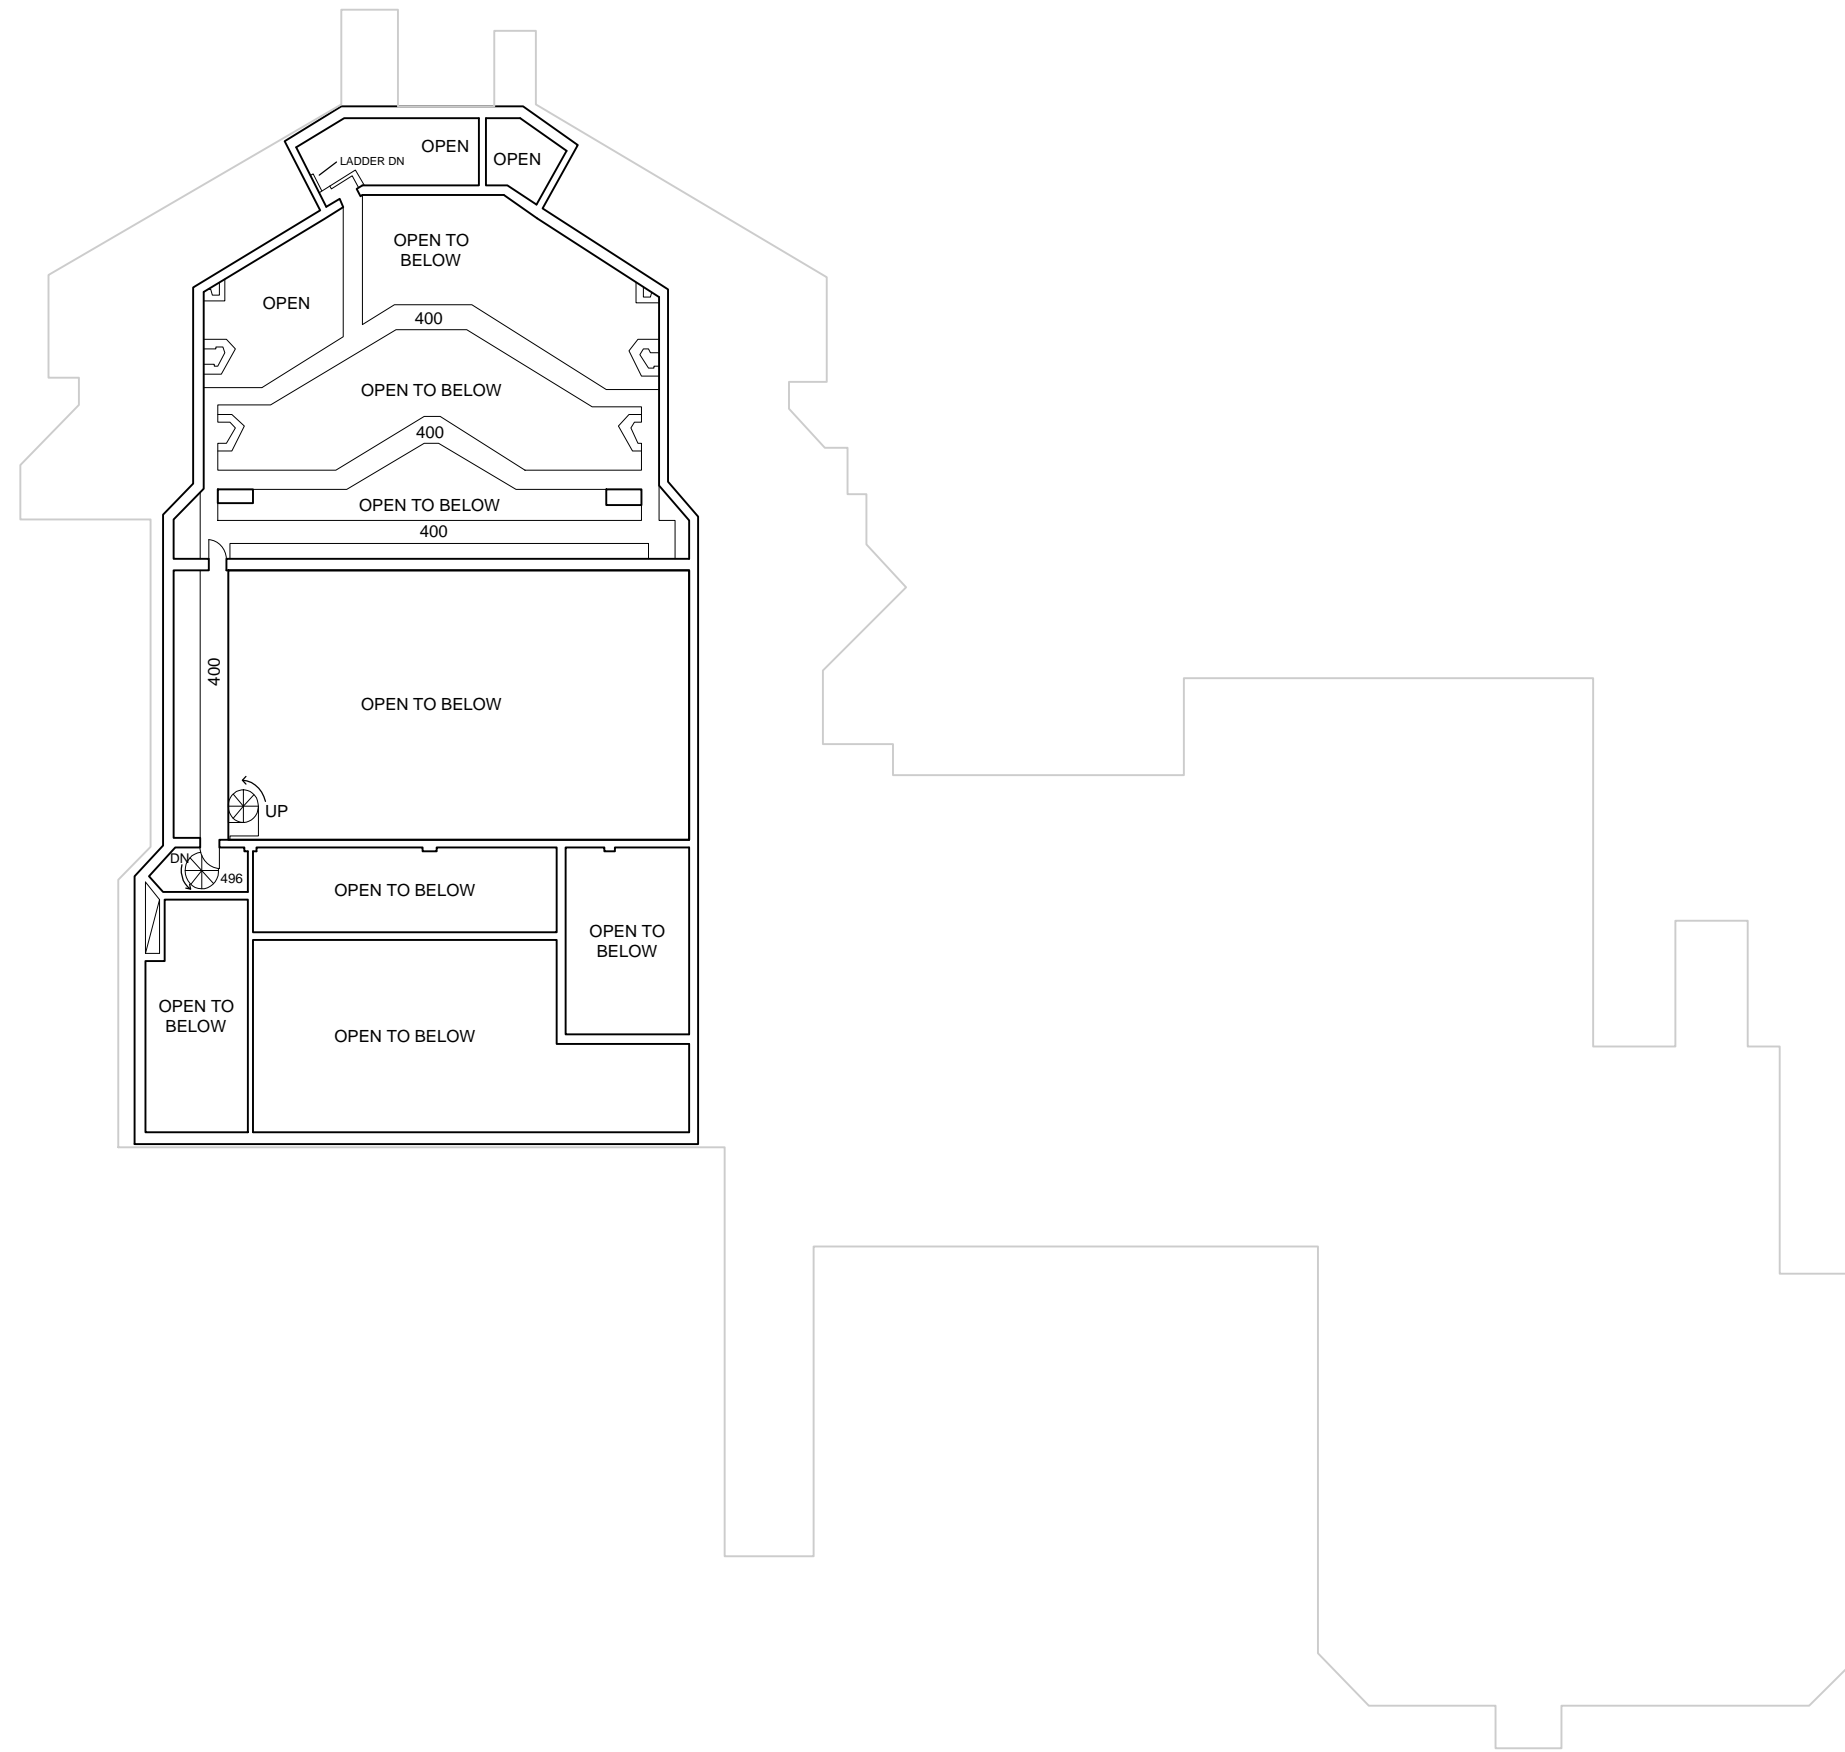


GALLERY FLOOR PLAN

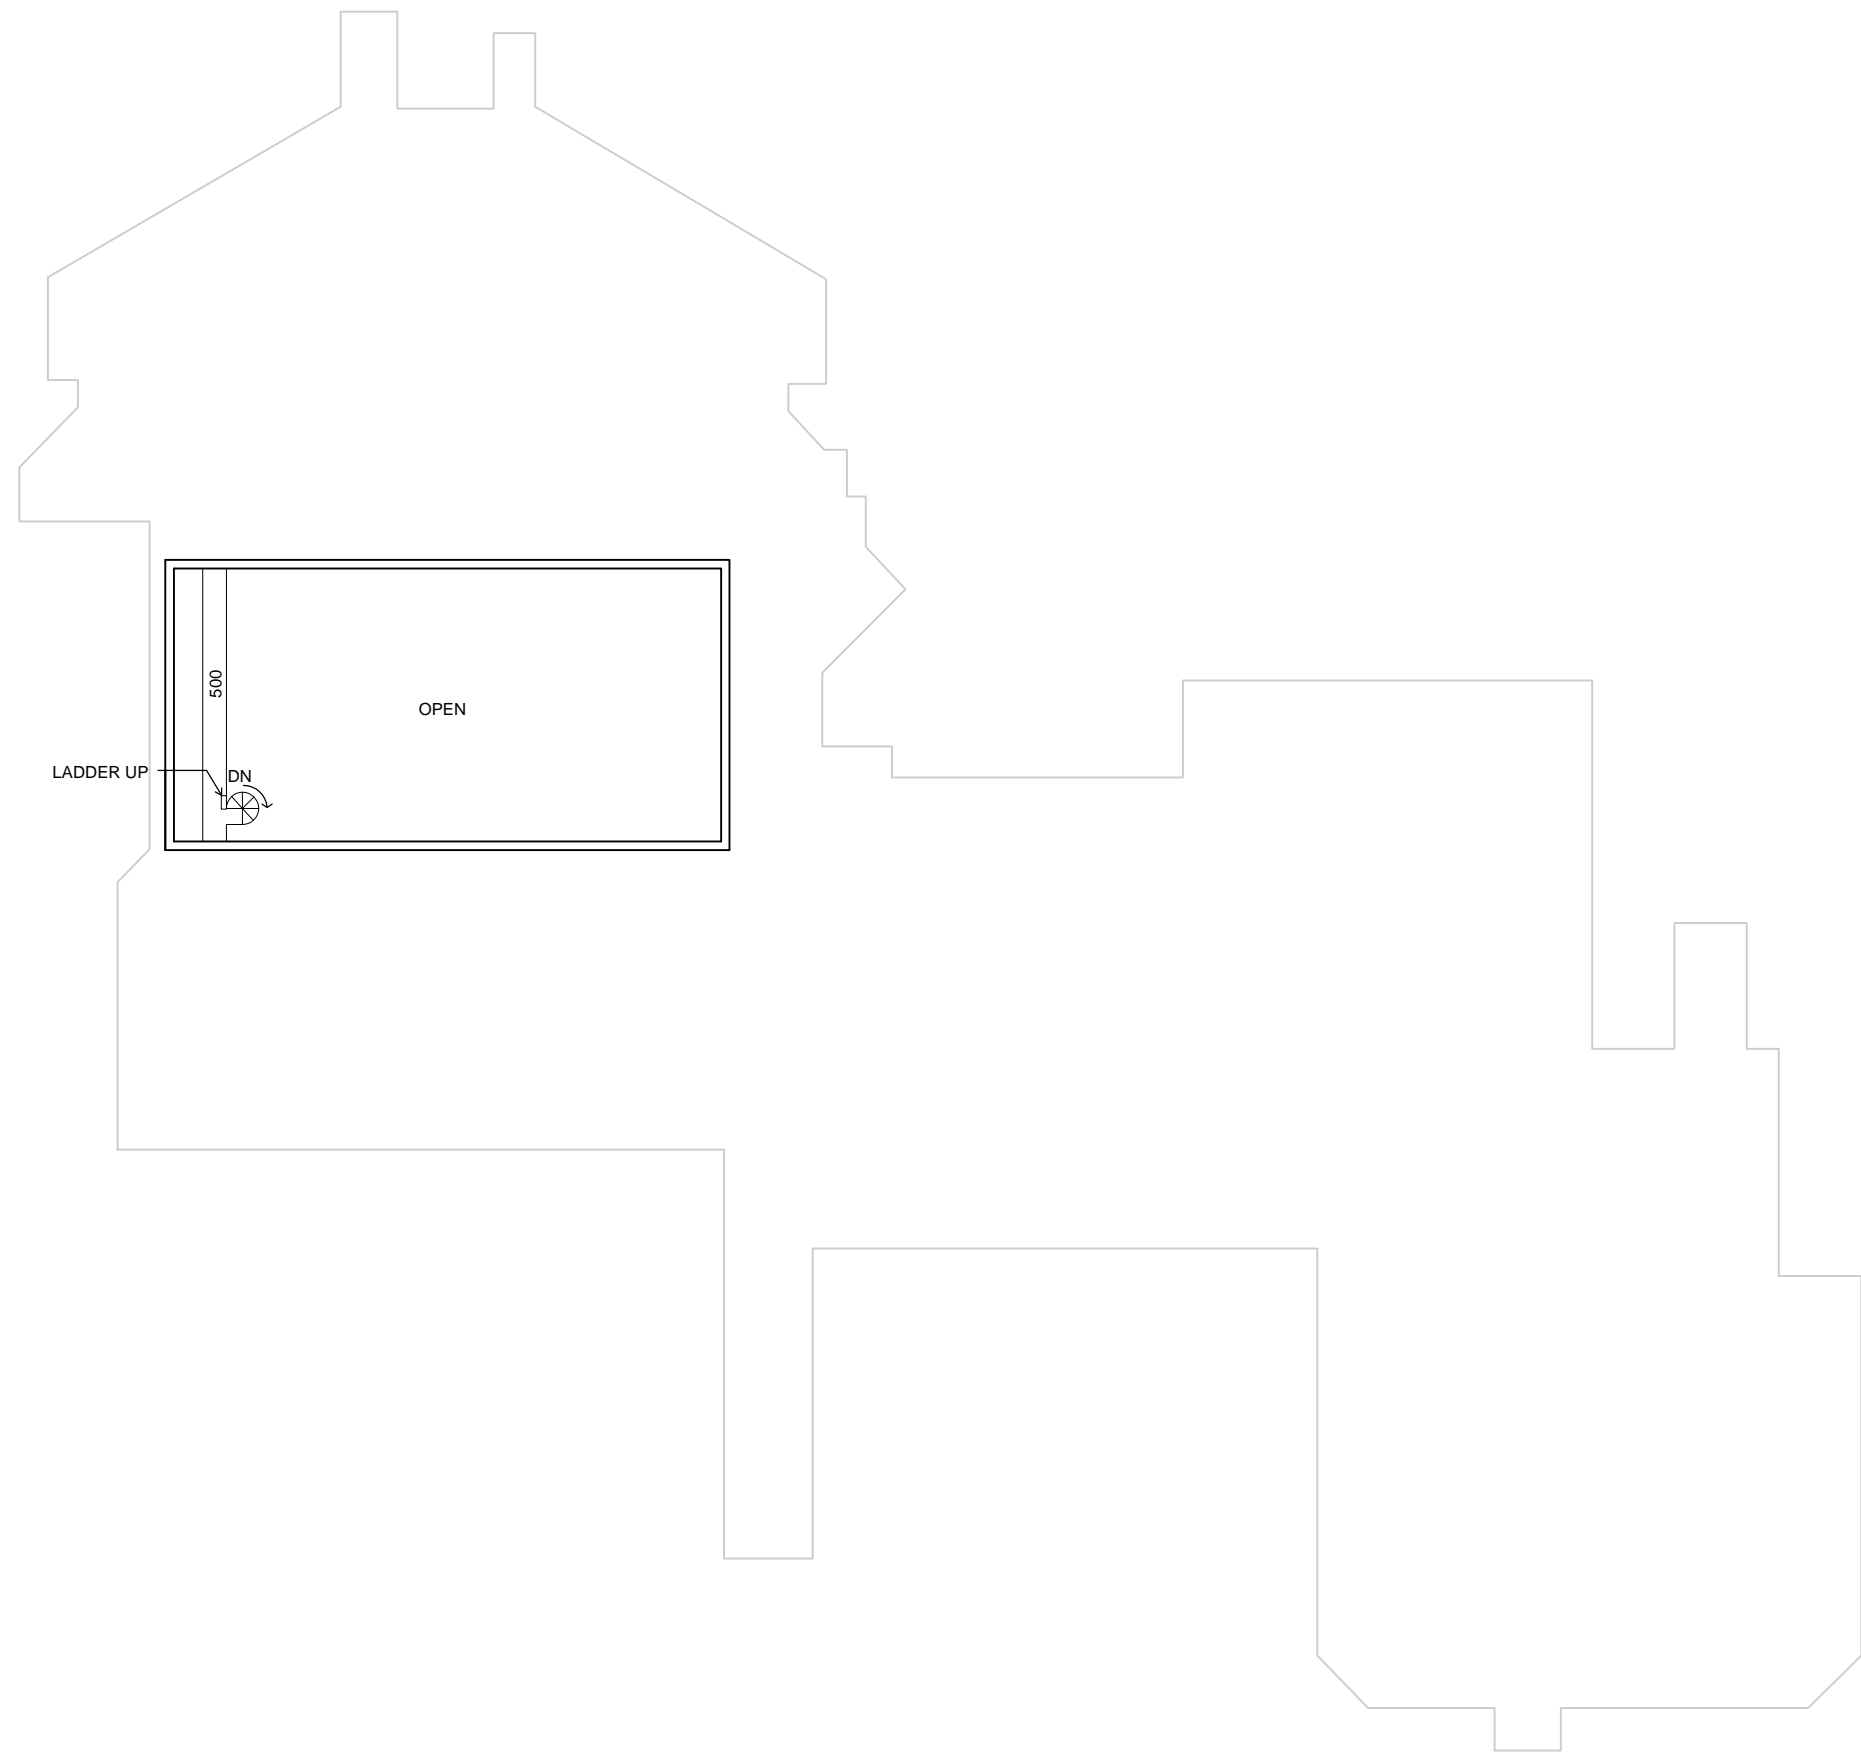


LOADING FLOOR PLAN

GROSS SQUARE FEET  
**258**  
 BLDG. TOTAL: 98,138 S.F.


REVISION DATES	
05-16-1996	
05-12-1999	
04-08-2013	
WSU FILE NO.	0803_R06

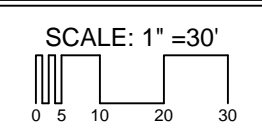

**DAGGY HALL  
 ACADEMIC**

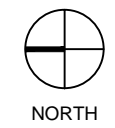


BLDG. NO.  
**803**  
 SHEET NO.  
**R-6**

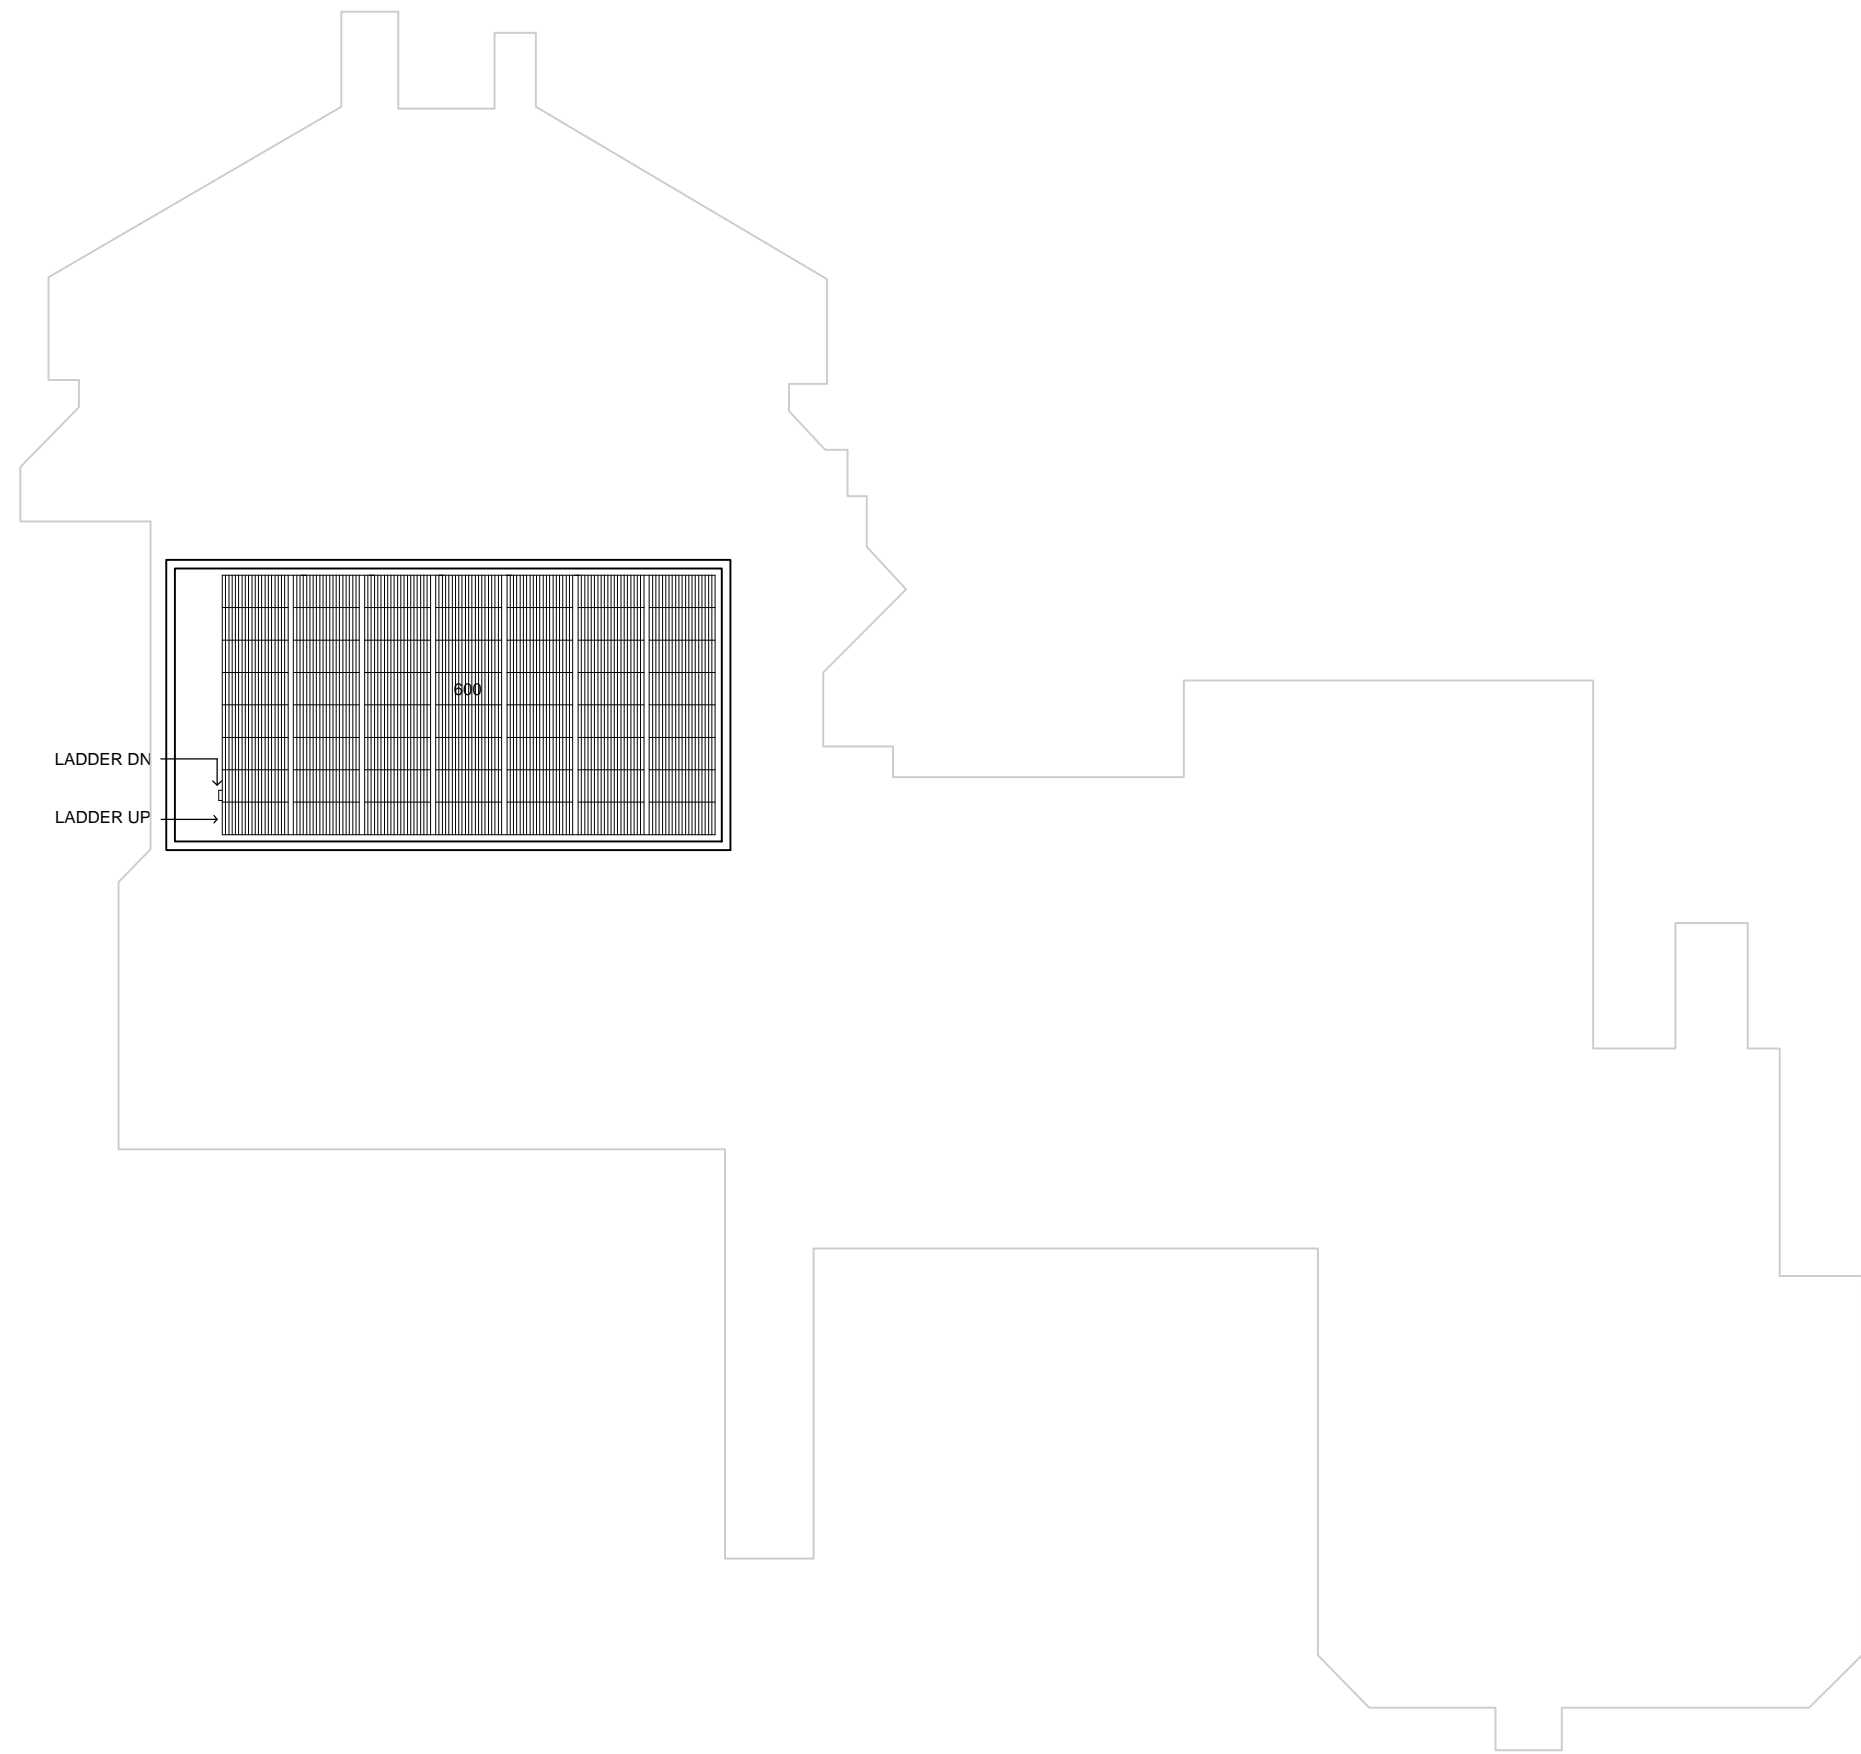

GRID LEVEL FLOOR PLAN

GROSS SQUARE FEET  
**3,213**  
 BLDG. TOTAL: 98,138 S.F.

REVISION DATES	
04-08-2013	
WSU FILE NO.	0803_R07

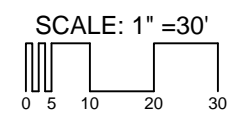

**DAGGY HALL  
 ACADEMIC**



BLDG. NO.  
**803**  
 SHEET NO.  
**R-7**