


BUILDING SQUARE FOOTAGE	
BASEMENT	5,359
GROUND FLOOR	20,780
FIRST FLOOR	19,570
MEZZANINE	590
TOTAL	46,299


BASEMENT FLOOR PLAN

GROSS SQUARE FEET	
5,359	
BLDG. TOTAL:	46,299 S.F.


REVISION DATES	
10-16-1962	07-16-2010
11-09-1984	05-01-2013
05-03-2000	
WSU FILE NO.	0046_R01

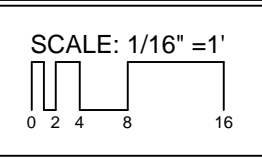

ENGINEERING LABORATORY BUILDING

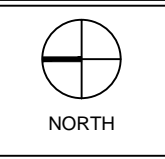


BLDG. NO.	46
SHEET NO.	R-1

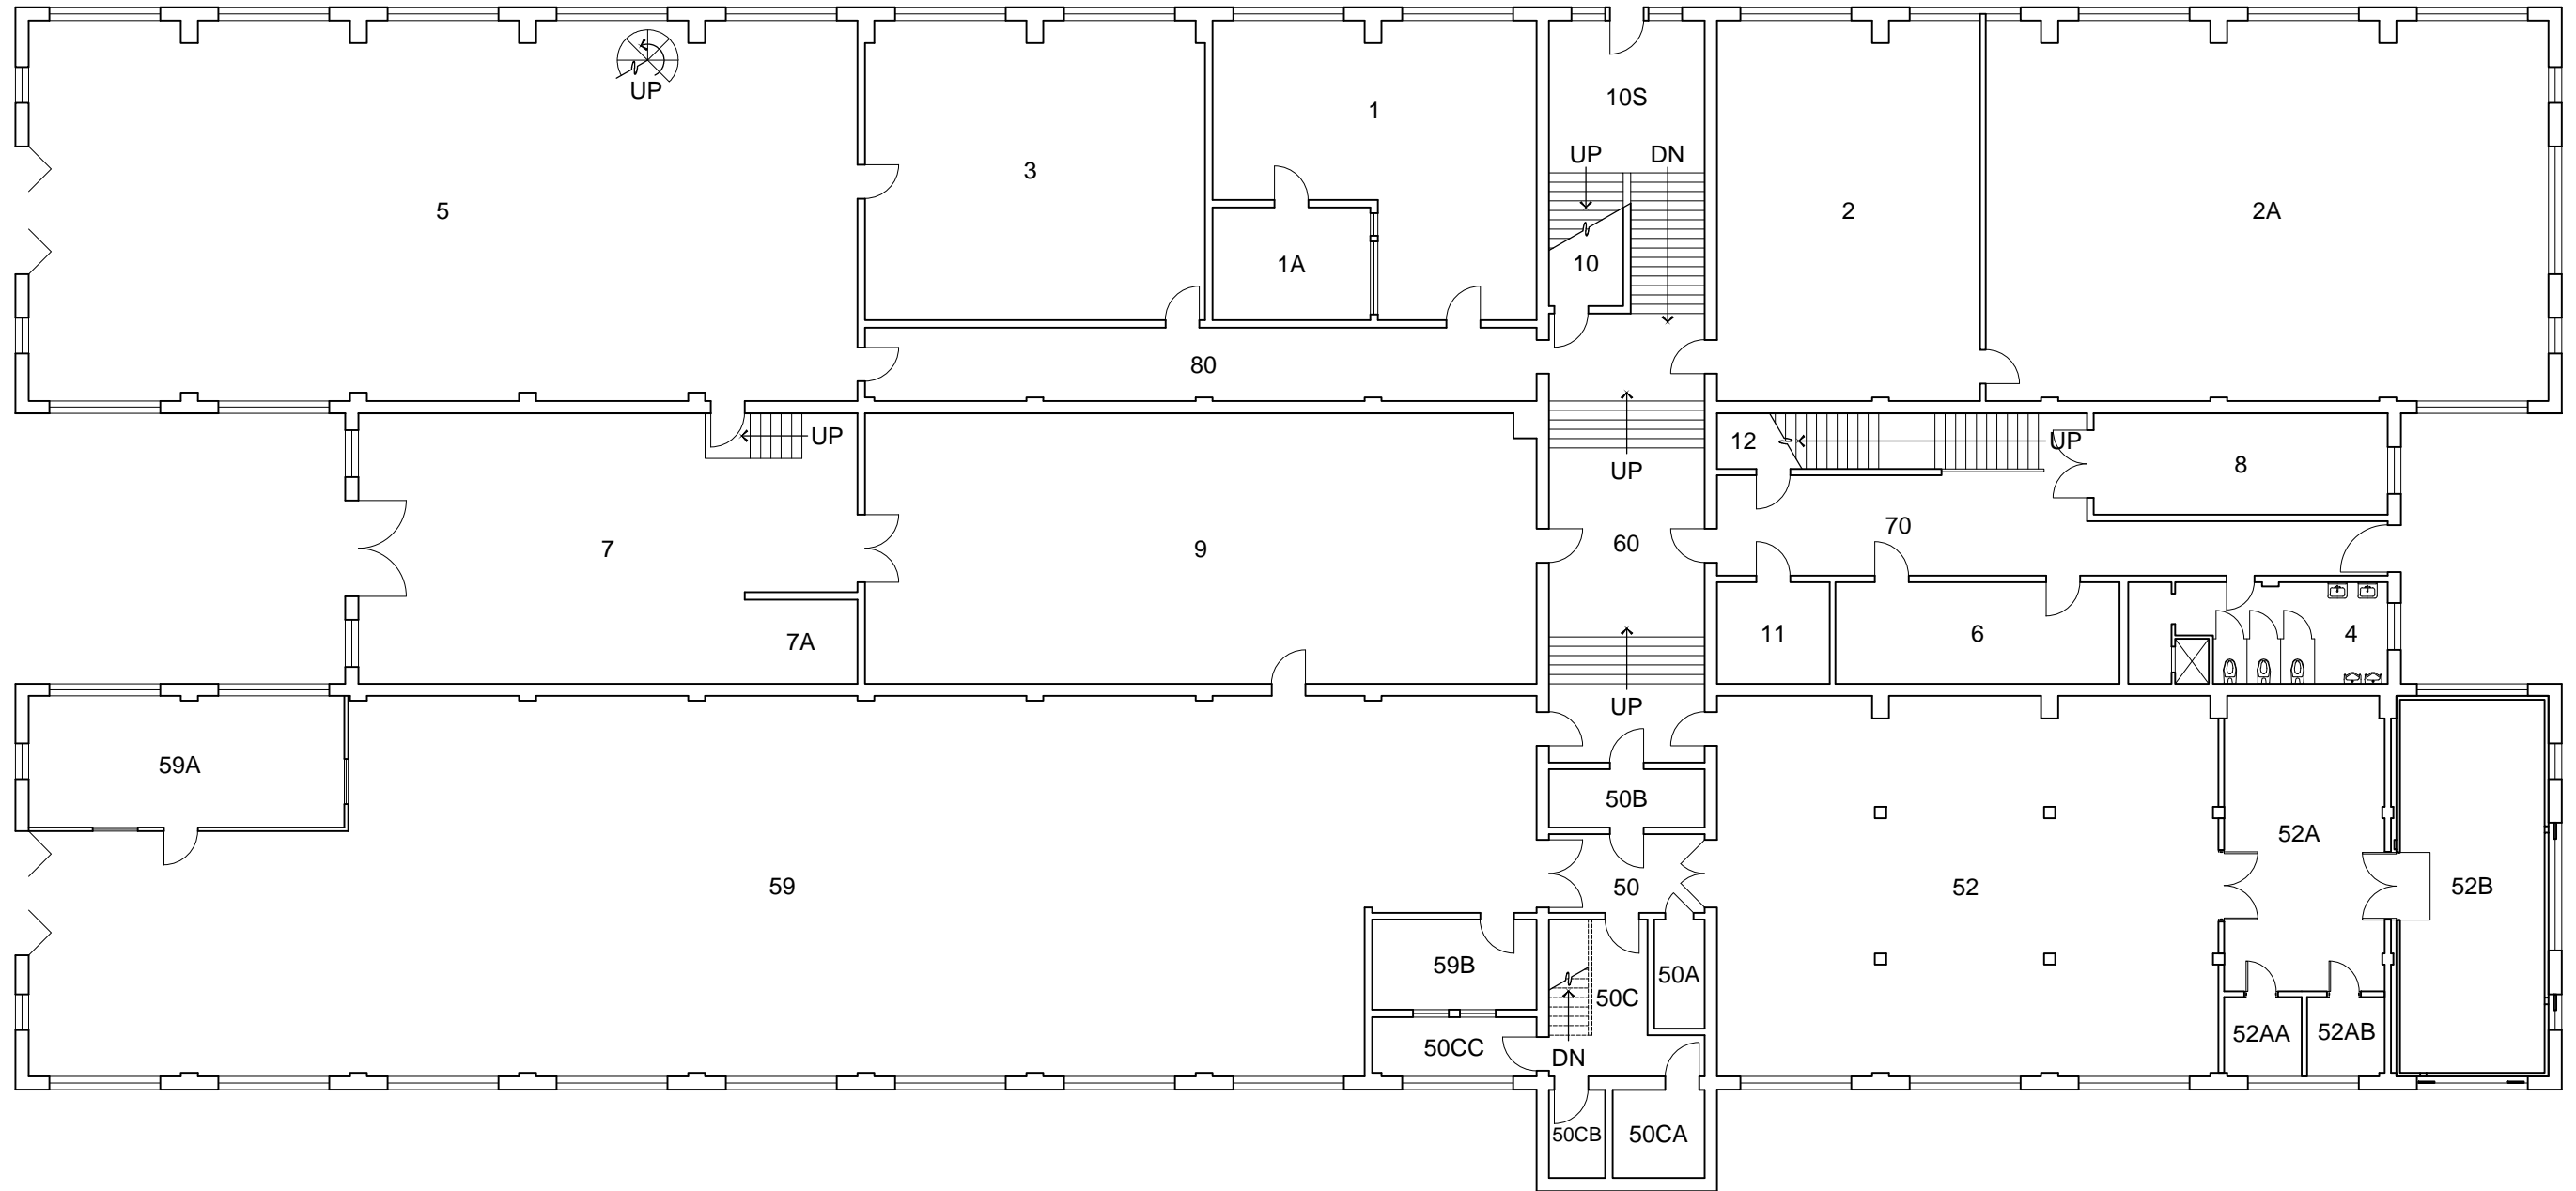

GROUND FLOOR PLAN


<p>GROSS SQUARE FEET</p> <p style="font-size: 1.2em; font-weight: bold;">20,780</p> <p>BLDG. TOTAL: 46,299 S.F.</p>	<p>REVISION DATES</p> <table border="1" style="width: 100%; border-collapse: collapse;"> <tr> <td style="font-size: 0.8em;">12-28-1987</td> <td style="font-size: 0.8em;">07-16-2010</td> </tr> <tr> <td style="font-size: 0.8em;">12-29-1995</td> <td style="font-size: 0.8em;">05-01-2013</td> </tr> <tr> <td style="font-size: 0.8em;">05-04-2000</td> <td></td> </tr> </table> <p>WSU FILE NO. 0046_R02</p>	12-28-1987	07-16-2010	12-29-1995	05-01-2013	05-04-2000		<p>SCALE: 1/16" = 1'</p>	<p style="font-size: 1.2em; font-weight: bold;">ENGINEERING LABORATORY BUILDING</p>	<p style="font-size: 0.8em;">NORTH</p>	<p style="font-size: 1.2em; font-weight: bold;">WASHINGTON STATE UNIVERSITY</p>	<p style="font-size: 0.8em;">BLDG. NO.</p> <p style="font-size: 1.2em; font-weight: bold;">46</p> <p style="font-size: 0.8em;">SHEET NO.</p> <p style="font-size: 1.2em; font-weight: bold;">R-2</p>
12-28-1987	07-16-2010											
12-29-1995	05-01-2013											
05-04-2000												

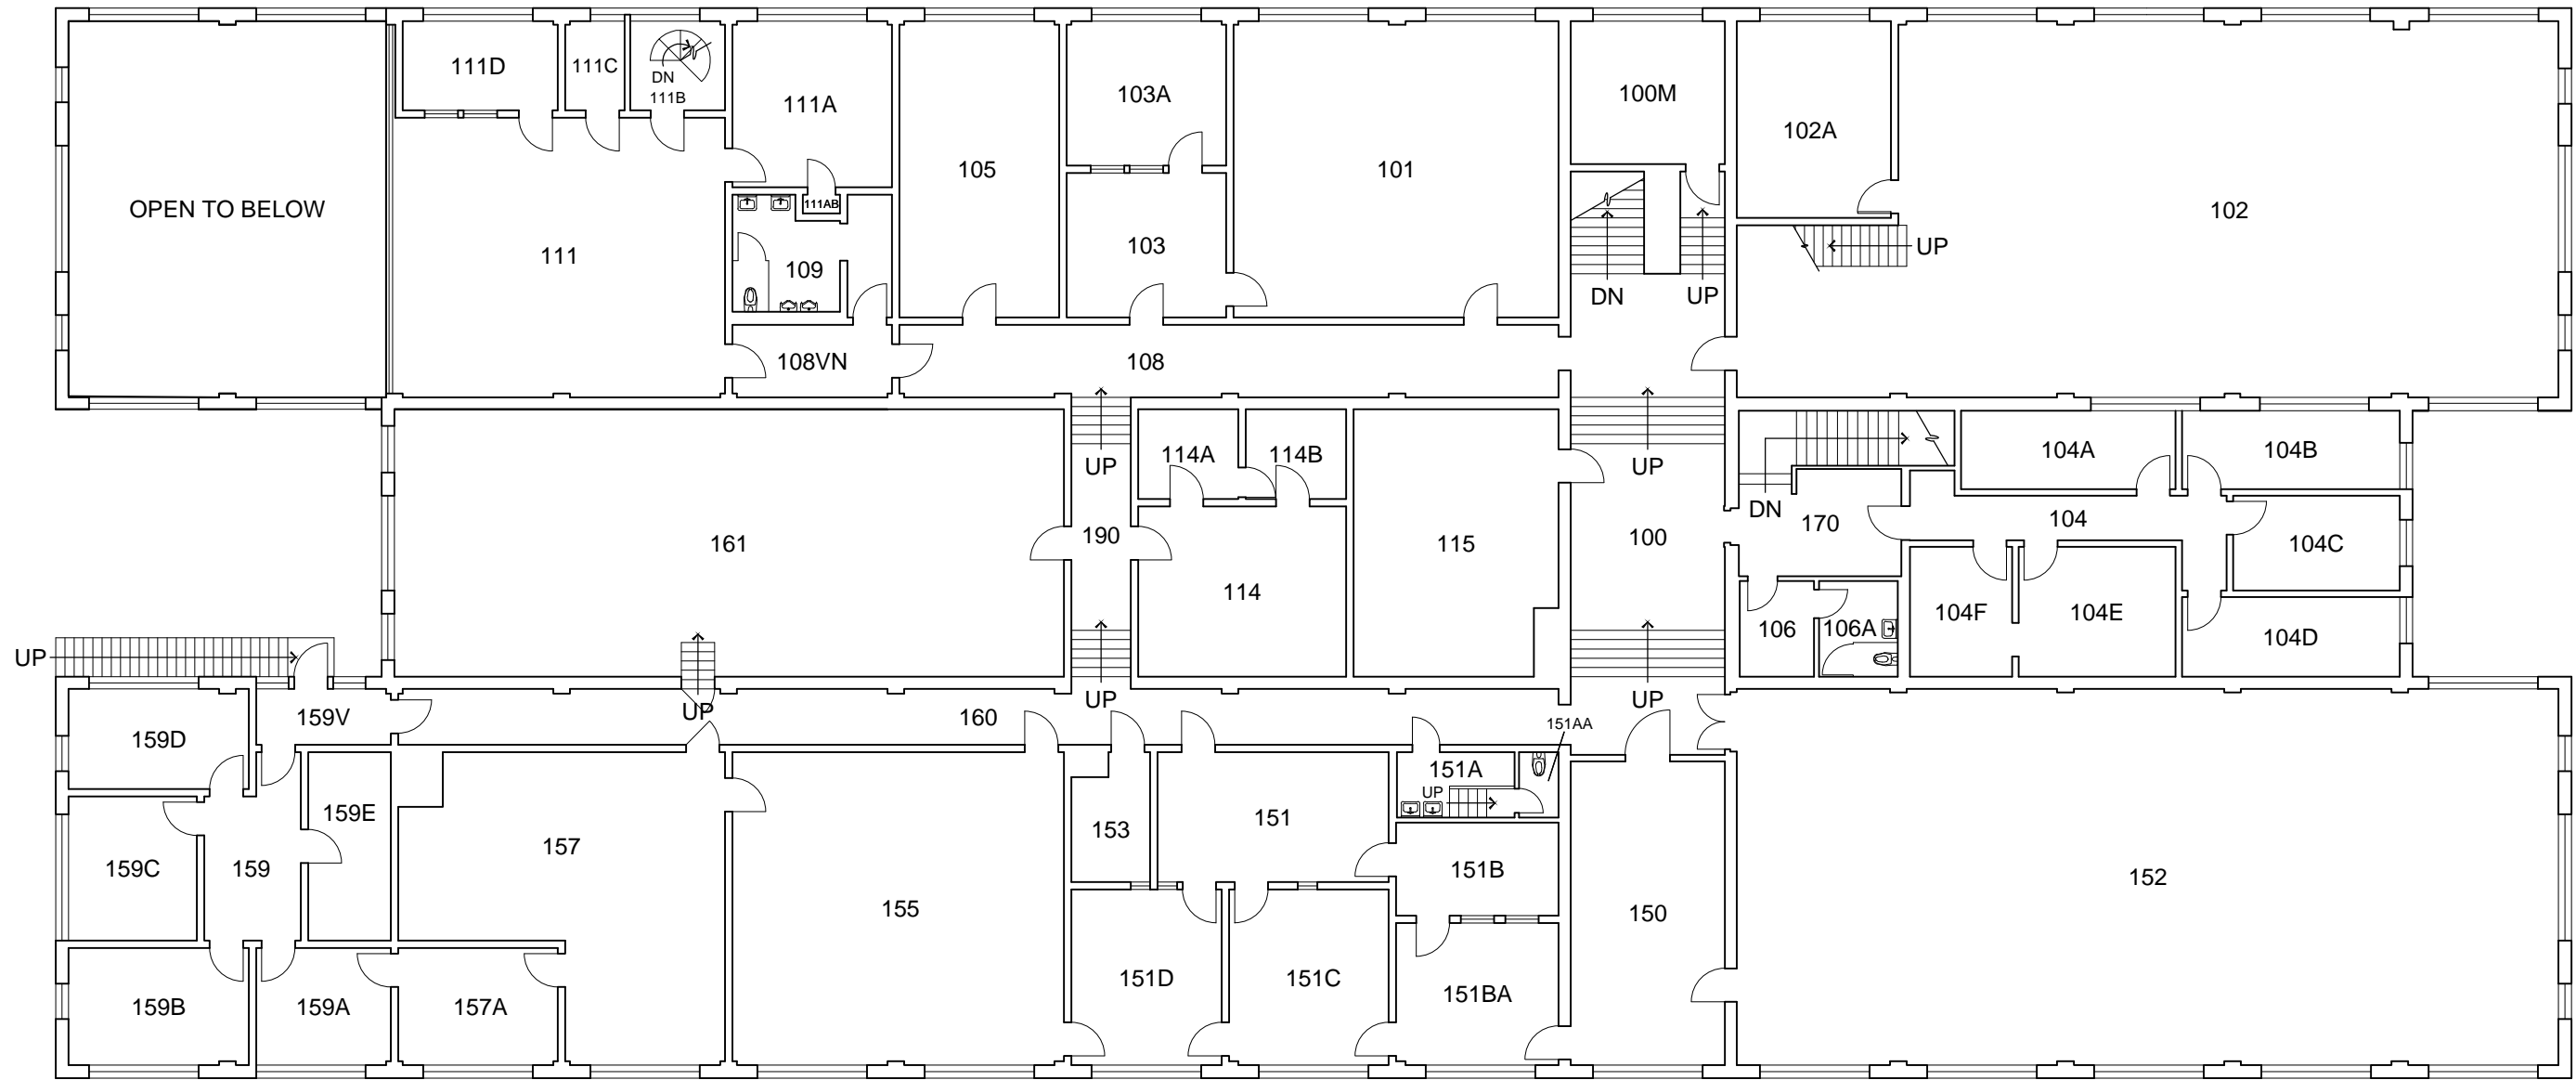


FIRST FLOOR PLAN

GROSS SQUARE FEET
19,570
 BLDG. TOTAL: 46,299 S.F.


REVISION DATES	
05-04-2000	06-07-2005
04-06-2001	07-16-2010
04-22-2005	05-01-2013
WSU FILE NO. 0046_R03	

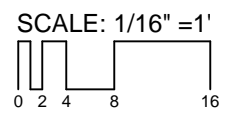

ENGINEERING LABORATORY BUILDING

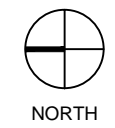


BLDG. NO.
46
 SHEET NO.
R-3

 

MEZZANINE FLOOR PLAN

GROSS SQUARE FEET
590
 BLDG. TOTAL: 46,299 S.F.

REVISION DATES	
05-04-2000	06-07-2005
04-06-2001	07-16-2010
04-22-2005	05-01-2013
WSU FILE NO.	0046_R04

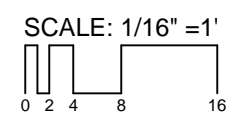

ENGINEERING LABORATORY BUILDING



BLDG. NO.
46
 SHEET NO.
R-4