


**ELECTRICAL / MECHANICAL ENGINEERING BUILDING  
78A R-1**

**SUB-BASEMENT FLOOR PLAN**

| BUILDING SQUARE FOOTAGE |                |
|-------------------------|----------------|
| SUB-BASEMENT            | 372            |
| BASEMENT                | 14,253         |
| MEZZANINE               | 664            |
| GROUND                  | 24,609         |
| FIRST FLOOR             | 26,928         |
| SECOND FLOOR            | 18,748         |
| THIRD FLOOR             | 18,273         |
| MECH PENTHOUSE          | 3,040          |
| <b>TOTAL</b>            | <b>106,887</b> |

GROSS SQUARE FEET  
**372**  
BLDG. TOTAL: 106,887 S.F.


| REVISION DATES |            |
|----------------|------------|
| 03-15-1996     | 01-04-2000 |
| 09-04-1996     | 07-27-2010 |
| 12-04-1998     | 04-30-2013 |
| WSU FILE NO.   | 0078_R01   |

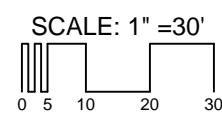

**SLOAN HALL**




BLDG. NO.  
**78**  
SHEET NO.  
**R-1**

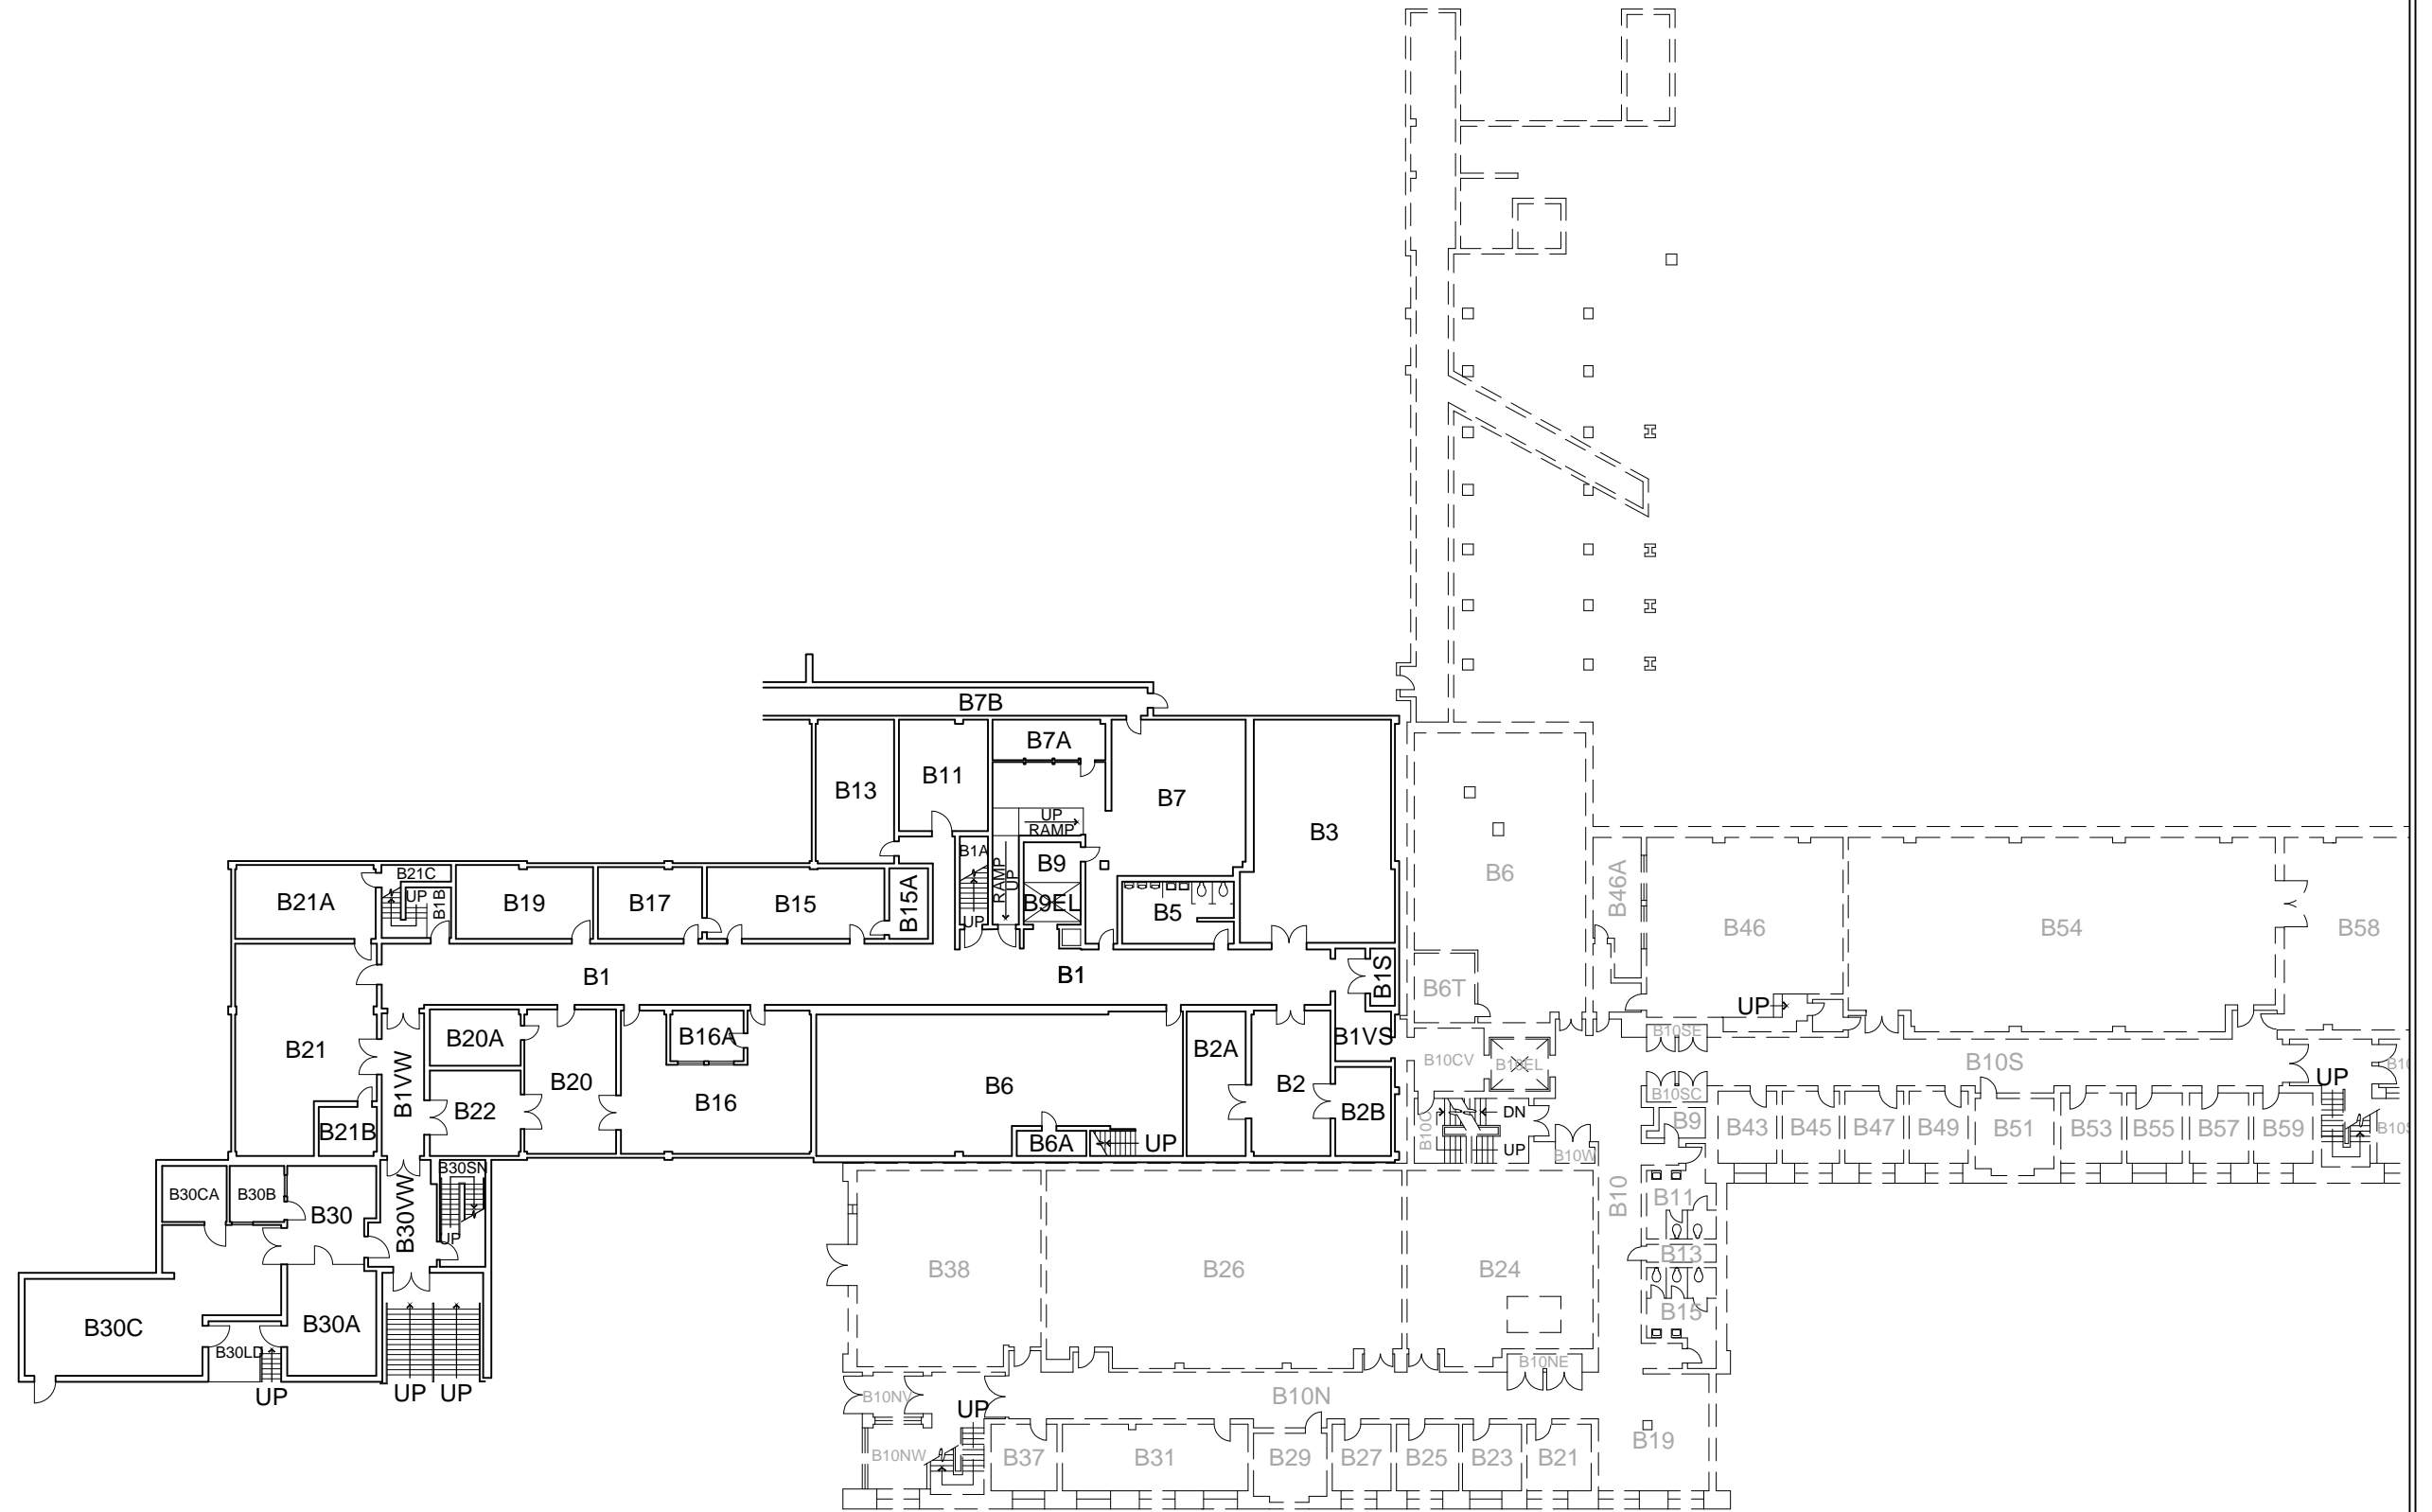

**ELECTRICAL / MECHANICAL ENGINEERING BUILDING  
78A R-2**


**BASEMENT FLOOR PLAN**


| <p>GROSS SQUARE FEET<br/><b>14,253</b></p> <p>BLDG. TOTAL: 106,887 S.F.</p> | <table border="1" style="width: 100%; border-collapse: collapse;"> <thead> <tr> <th colspan="2">REVISION DATES</th> </tr> </thead> <tbody> <tr> <td>09-04-1996</td> <td>01-04-2000</td> </tr> <tr> <td>12-04-1998</td> <td>07-27-2010</td> </tr> <tr> <td>12-04-1998</td> <td>04-30-2013</td> </tr> </tbody> </table> <p>WSU FILE NO. 0078_R02</p> | REVISION DATES |  | 09-04-1996 | 01-04-2000 | 12-04-1998 | 07-27-2010 | 12-04-1998 | 04-30-2013 | <p>SCALE: 1" = 30'</p> | <p><b>SLOAN HALL</b></p> | <p>NORTH</p> | <p><b>WASHINGTON STATE UNIVERSITY</b></p> | <p>BLDG. NO.<br/><b>78</b></p> <p>SHEET NO.<br/><b>R-2</b></p> |
|---|--|----------------|--|------------|------------|------------|------------|------------|------------|------------------------|--------------------------|--------------|---|--|
| REVISION DATES  |  |                |  |            |            |            |            |            |            |                        |                          |              |   |  |
| 09-04-1996  | 01-04-2000   |                |  |            |            |            |            |            |            |                        |                          |              |   |  |
| 12-04-1998  | 07-27-2010   |                |  |            |            |            |            |            |            |                        |                          |              |   |  |
| 12-04-1998  | 04-30-2013   |                |  |            |            |            |            |            |            |                        |                          |              |   |  |

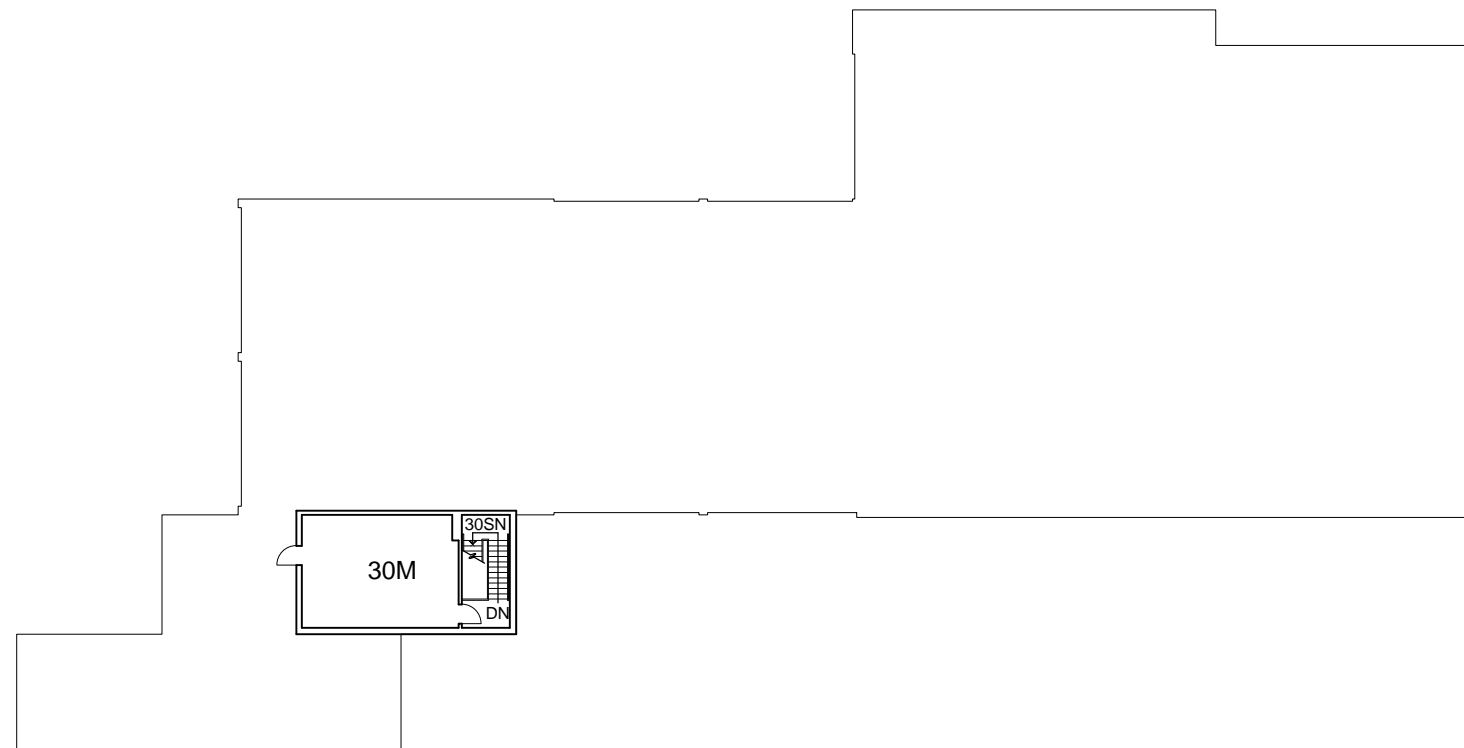

MEZZANINE FLOOR PLAN

|   |   |            |            |            |            |            |            |                        |                          |              |   |  |
|---|---|------------|------------|------------|------------|------------|------------|------------------------|--------------------------|--------------|---|--|
| <p>GROSS SQUARE FEET</p> <p><b>664</b></p> <p>BLDG. TOTAL: 106,887 S.F.</p> | <p>REVISION DATES</p> <table border="1"> <tr> <td>03-15-1996</td> <td>01-04-2000</td> </tr> <tr> <td>09-04-1996</td> <td>07-27-2010</td> </tr> <tr> <td>12-04-1998</td> <td>04-30-2013</td> </tr> </table> <p>WSU FILE NO. 0078_R03</p> | 03-15-1996 | 01-04-2000 | 09-04-1996 | 07-27-2010 | 12-04-1998 | 04-30-2013 | <p>SCALE: 1" = 30'</p> | <p><b>SLOAN HALL</b></p> | <p>NORTH</p> | <p><b>WASHINGTON STATE UNIVERSITY</b></p> | <p>BLDG. NO.</p> <p><b>78</b></p> <p>SHEET NO.</p> <p><b>R-3</b></p> |
| 03-15-1996  | 01-04-2000  |            |            |            |            |            |            |                        |                          |              |   |  |
| 09-04-1996  | 07-27-2010  |            |            |            |            |            |            |                        |                          |              |   |  |
| 12-04-1998  | 04-30-2013  |            |            |            |            |            |            |                        |                          |              |   |  |

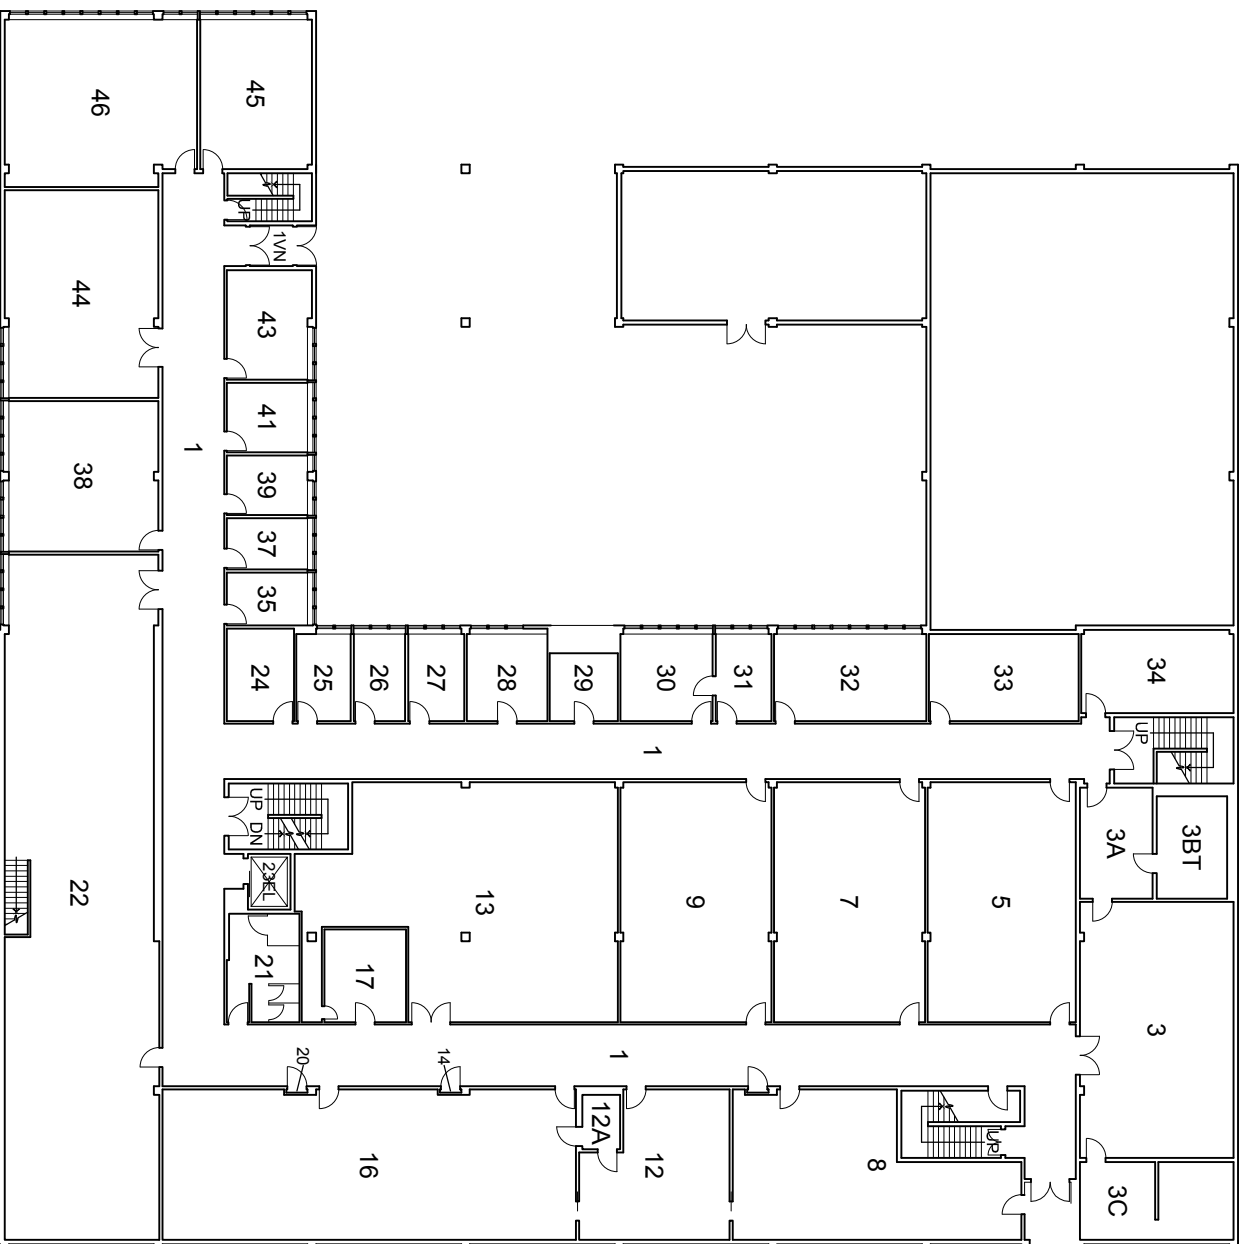

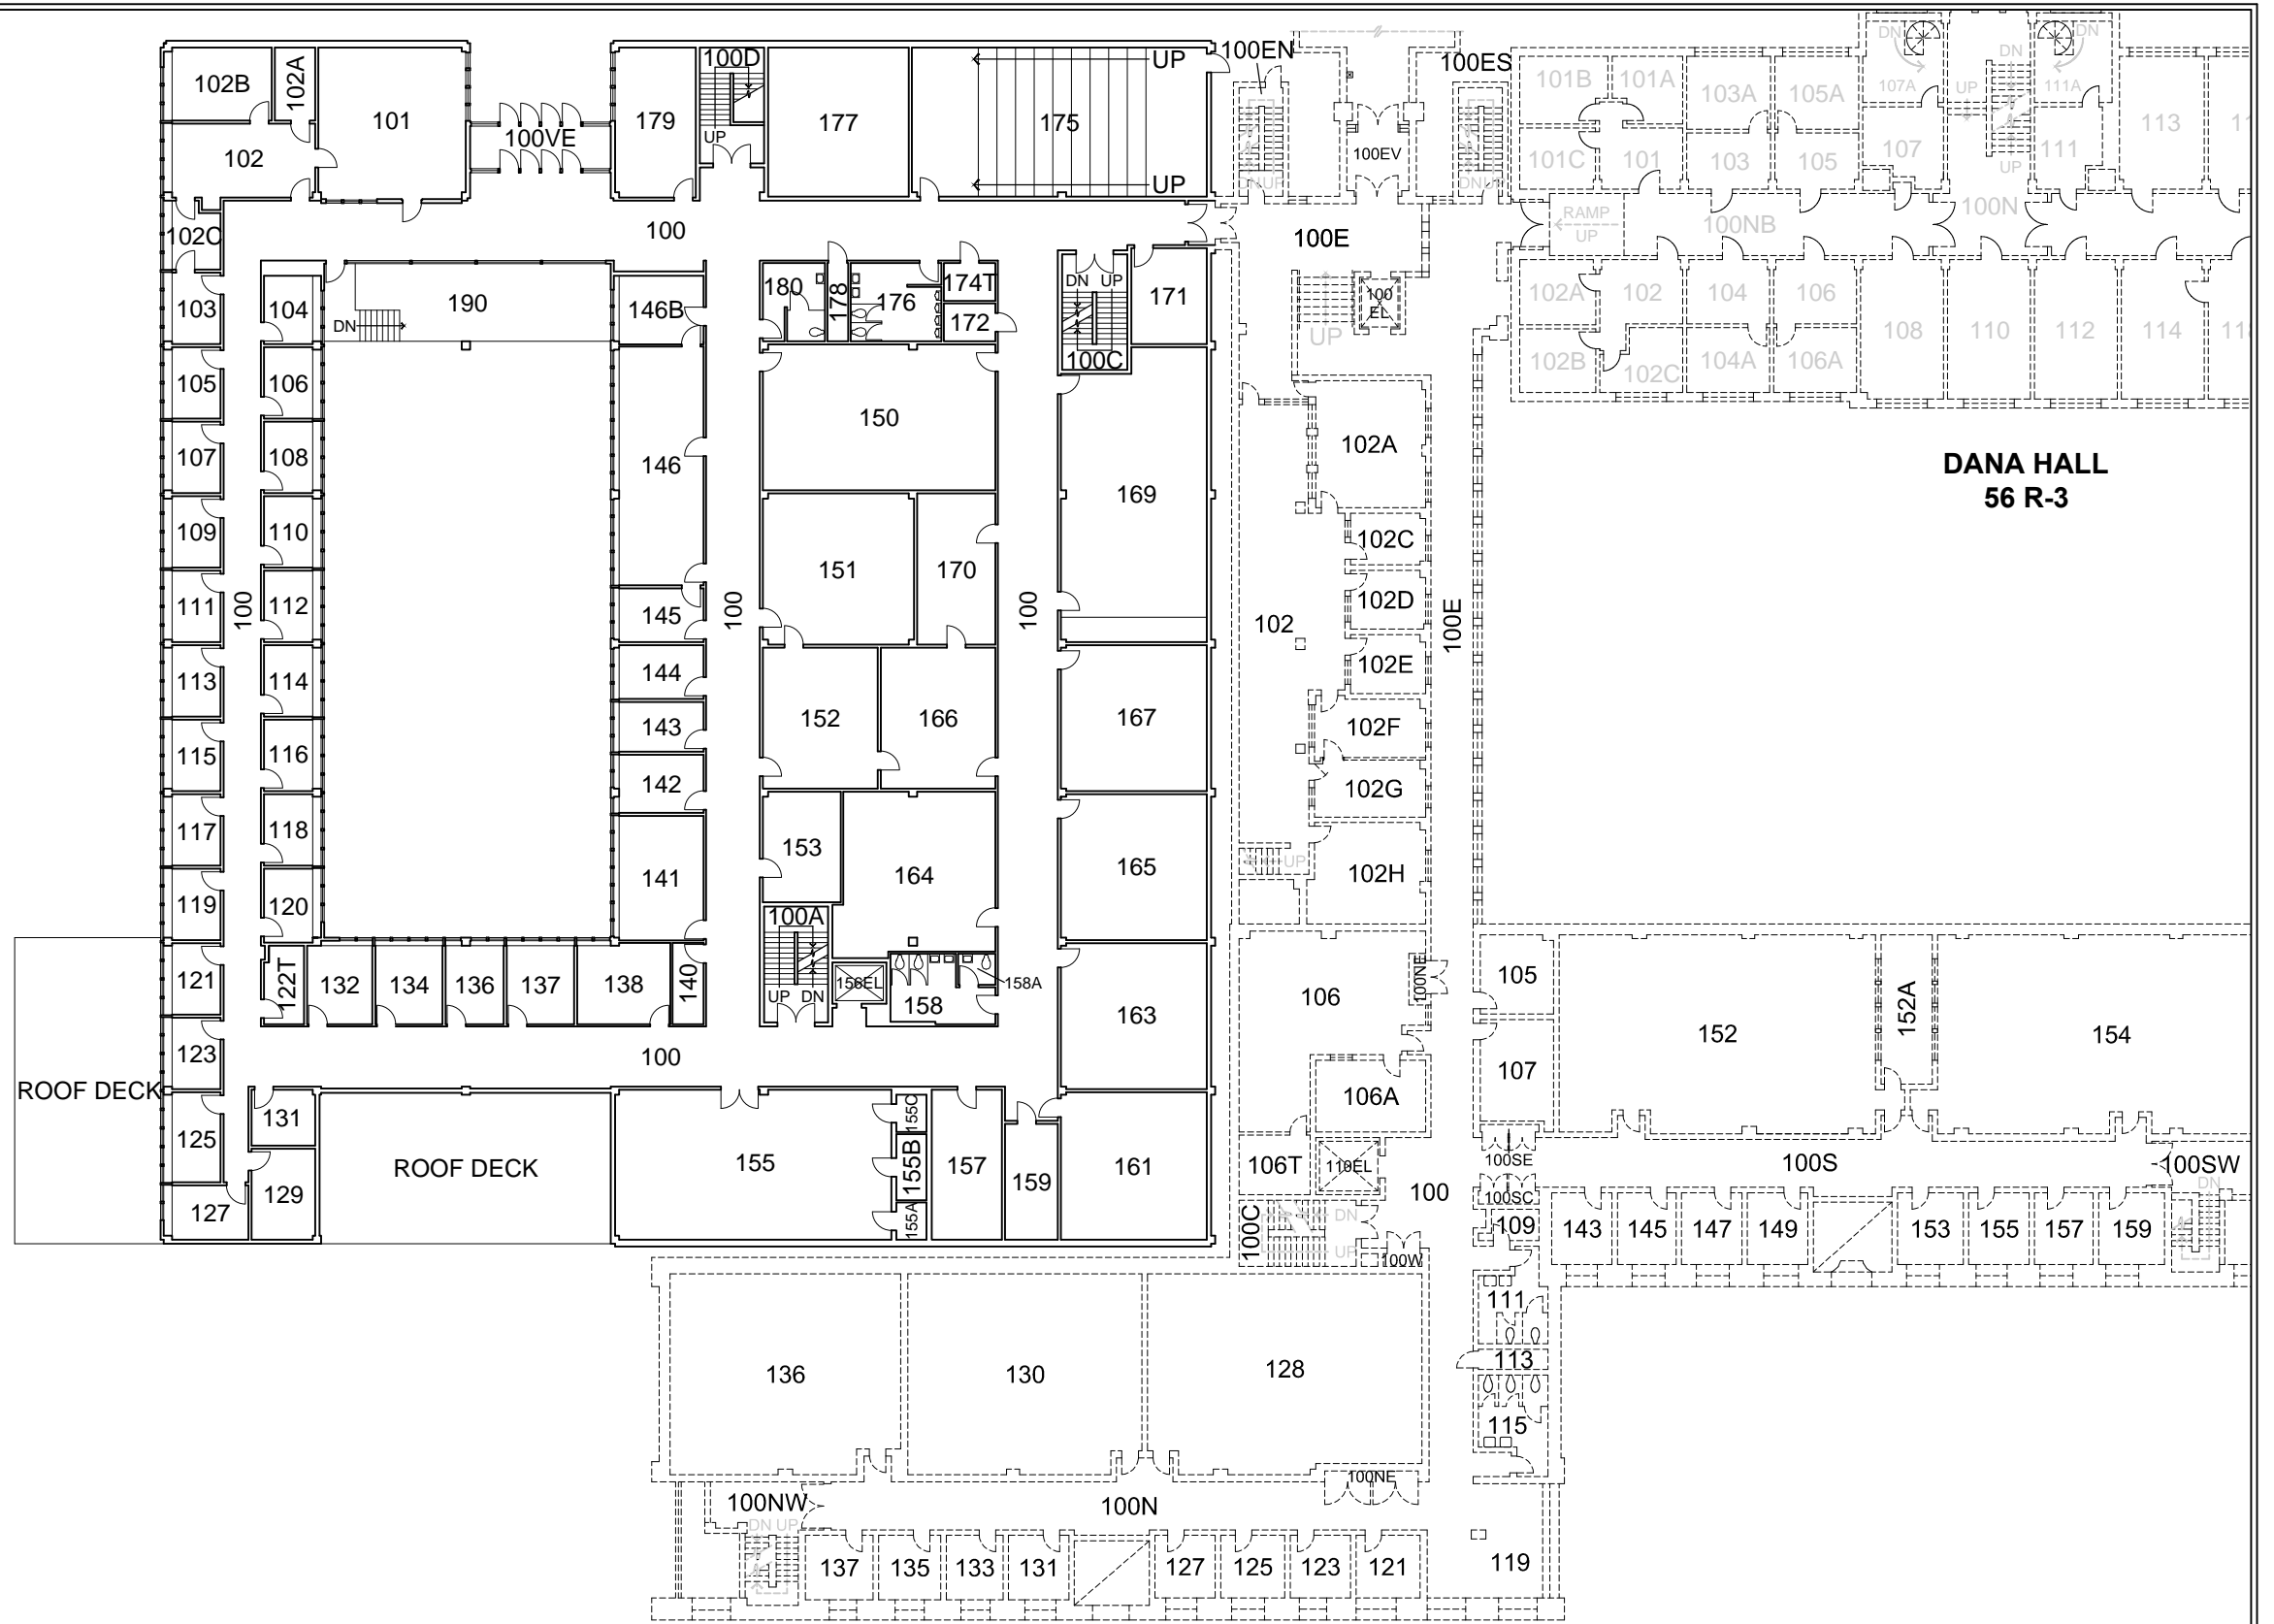


**ELECTRICAL / MECHANICAL ENGINEERING BUILDING  
78A R-4**

**FIRST FLOOR PLAN**

| <p>GROSS SQUARE FEET</p> <p align="center"><b>26,928</b></p> <p>BLDG. TOTAL: 106,887 S.F.</p> | <table border="1" style="width:100%; border-collapse: collapse;"> <thead> <tr> <th colspan="2">REVISION DATES</th> </tr> </thead> <tbody> <tr> <td>05-21-1997</td> <td>01-04-2000</td> </tr> <tr> <td>03-19-1998</td> <td>07-27-2010</td> </tr> <tr> <td>01-04-2000</td> <td>04-30-2013</td> </tr> </tbody> </table> <p>WSU FILE NO. 0078_R05</p> | REVISION DATES |  | 05-21-1997 | 01-04-2000 | 03-19-1998 | 07-27-2010 | 01-04-2000 | 04-30-2013 | <p>SCALE: 1" = 30'</p> | <p><b>SLOAN HALL</b></p> | <p>NORTH</p> | <p><b>WASHINGTON STATE<br/>UNIVERSITY</b></p> | <p>BLDG. NO.</p> <p align="center"><b>78</b></p> <p>SHEET NO.</p> <p align="center"><b>R-5</b></p> |
|---|---|----------------|--|------------|------------|------------|------------|------------|------------|------------------------|--------------------------|--------------|---|--|
| REVISION DATES  |   |                |  |            |            |            |            |            |            |                        |                          |              |   |  |
| 05-21-1997  | 01-04-2000  |                |  |            |            |            |            |            |            |                        |                          |              |   |  |
| 03-19-1998  | 07-27-2010  |                |  |            |            |            |            |            |            |                        |                          |              |   |  |
| 01-04-2000  | 04-30-2013  |                |  |            |            |            |            |            |            |                        |                          |              |   |  |






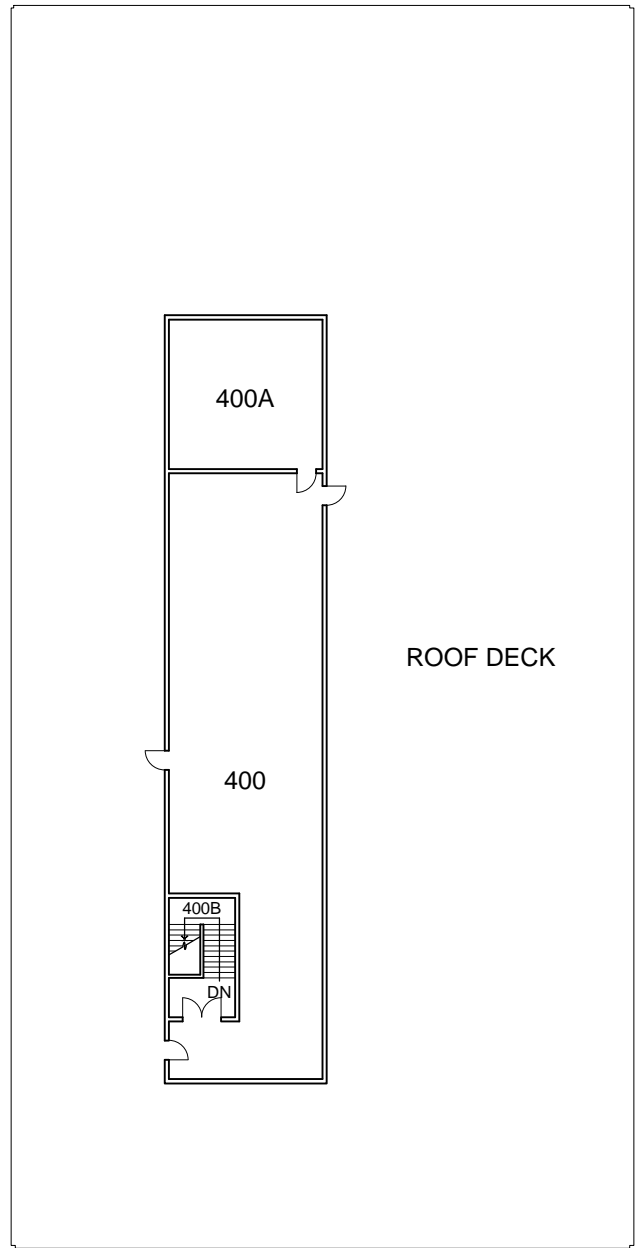

MECHANICAL PENTHOUSE FLOOR PLAN

GROSS SQUARE FEET  
**3,040**  
 BLDG. TOTAL: 106,887 S.F.

| REVISION DATES |            |
|----------------|------------|
| 09-06-1996     | 01-04-2000 |
| 05-21-1997     | 07-27-2010 |
| 05-21-1997     | 04-30-2013 |
| WSU FILE NO.   | 0078_R08   |

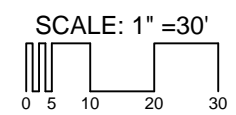

**SLOAN HALL**



BLDG. NO.  
**78**  
 SHEET NO.  
**R-8**