


GROUND FLOOR PLAN


BUILDING SQUARE FOOTAGE	
GROUND FLOOR	26,155
FIRST FLOOR	22,036
SECOND FLOOR	19,818
THIRD FLOOR	19,818
MECH PENTHOUSE	9,822
TOTAL	97,649

GROSS SQUARE FEET
26,155
 BLDG. TOTAL: 97,649 S.F.


REVISION DATES	
11-15-2011	09-30-2003
01-25-2013	03-02-2010
04-16-2001	05-20-2010
WSU FILE NO.	0045_R01

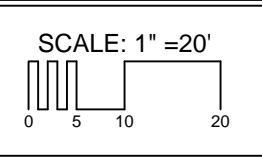

WEGNER HALL

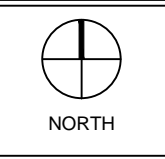

BLDG. NO.
45
 SHEET NO.
R-1

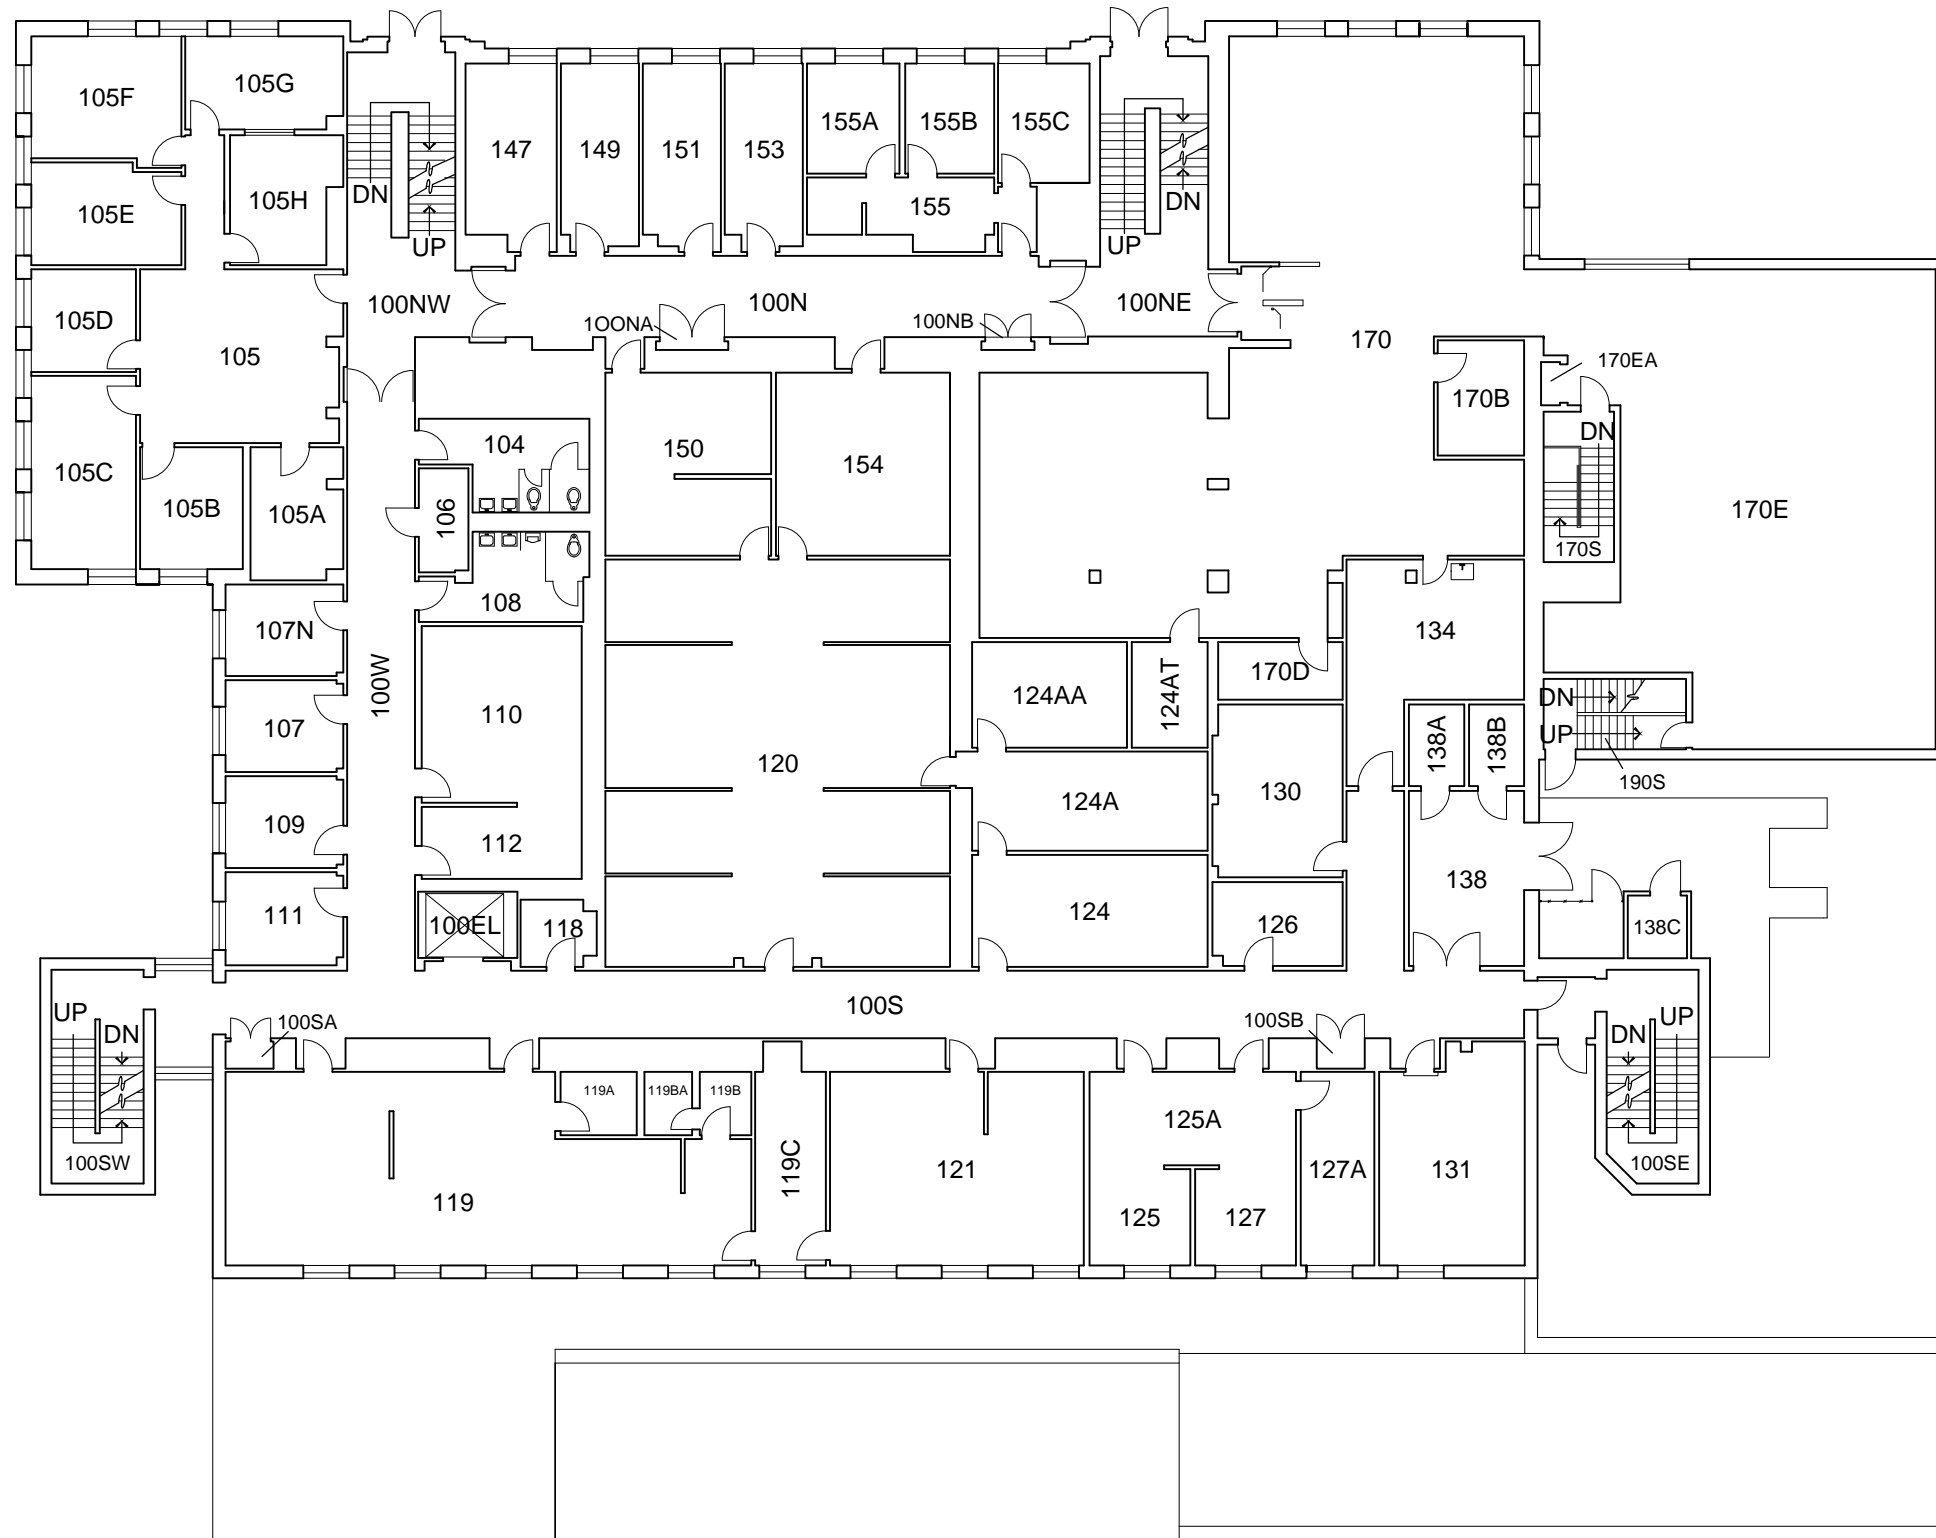

FIRST FLOOR PLAN

WEGNER HALL

GROSS SQUARE FEET

22,036


BLDG. TOTAL: 97,649 S.F.

REVISION DATES

08-20-1996	05-16-2001
01-19-1999	05-20-2010
04-09-1999	01-15-2015

WSU FILE NO. 0045_R02

SCALE: 1" = 20'

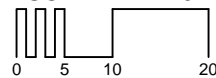

NORTH




BLDG. NO.

45

SHEET NO.

R-2


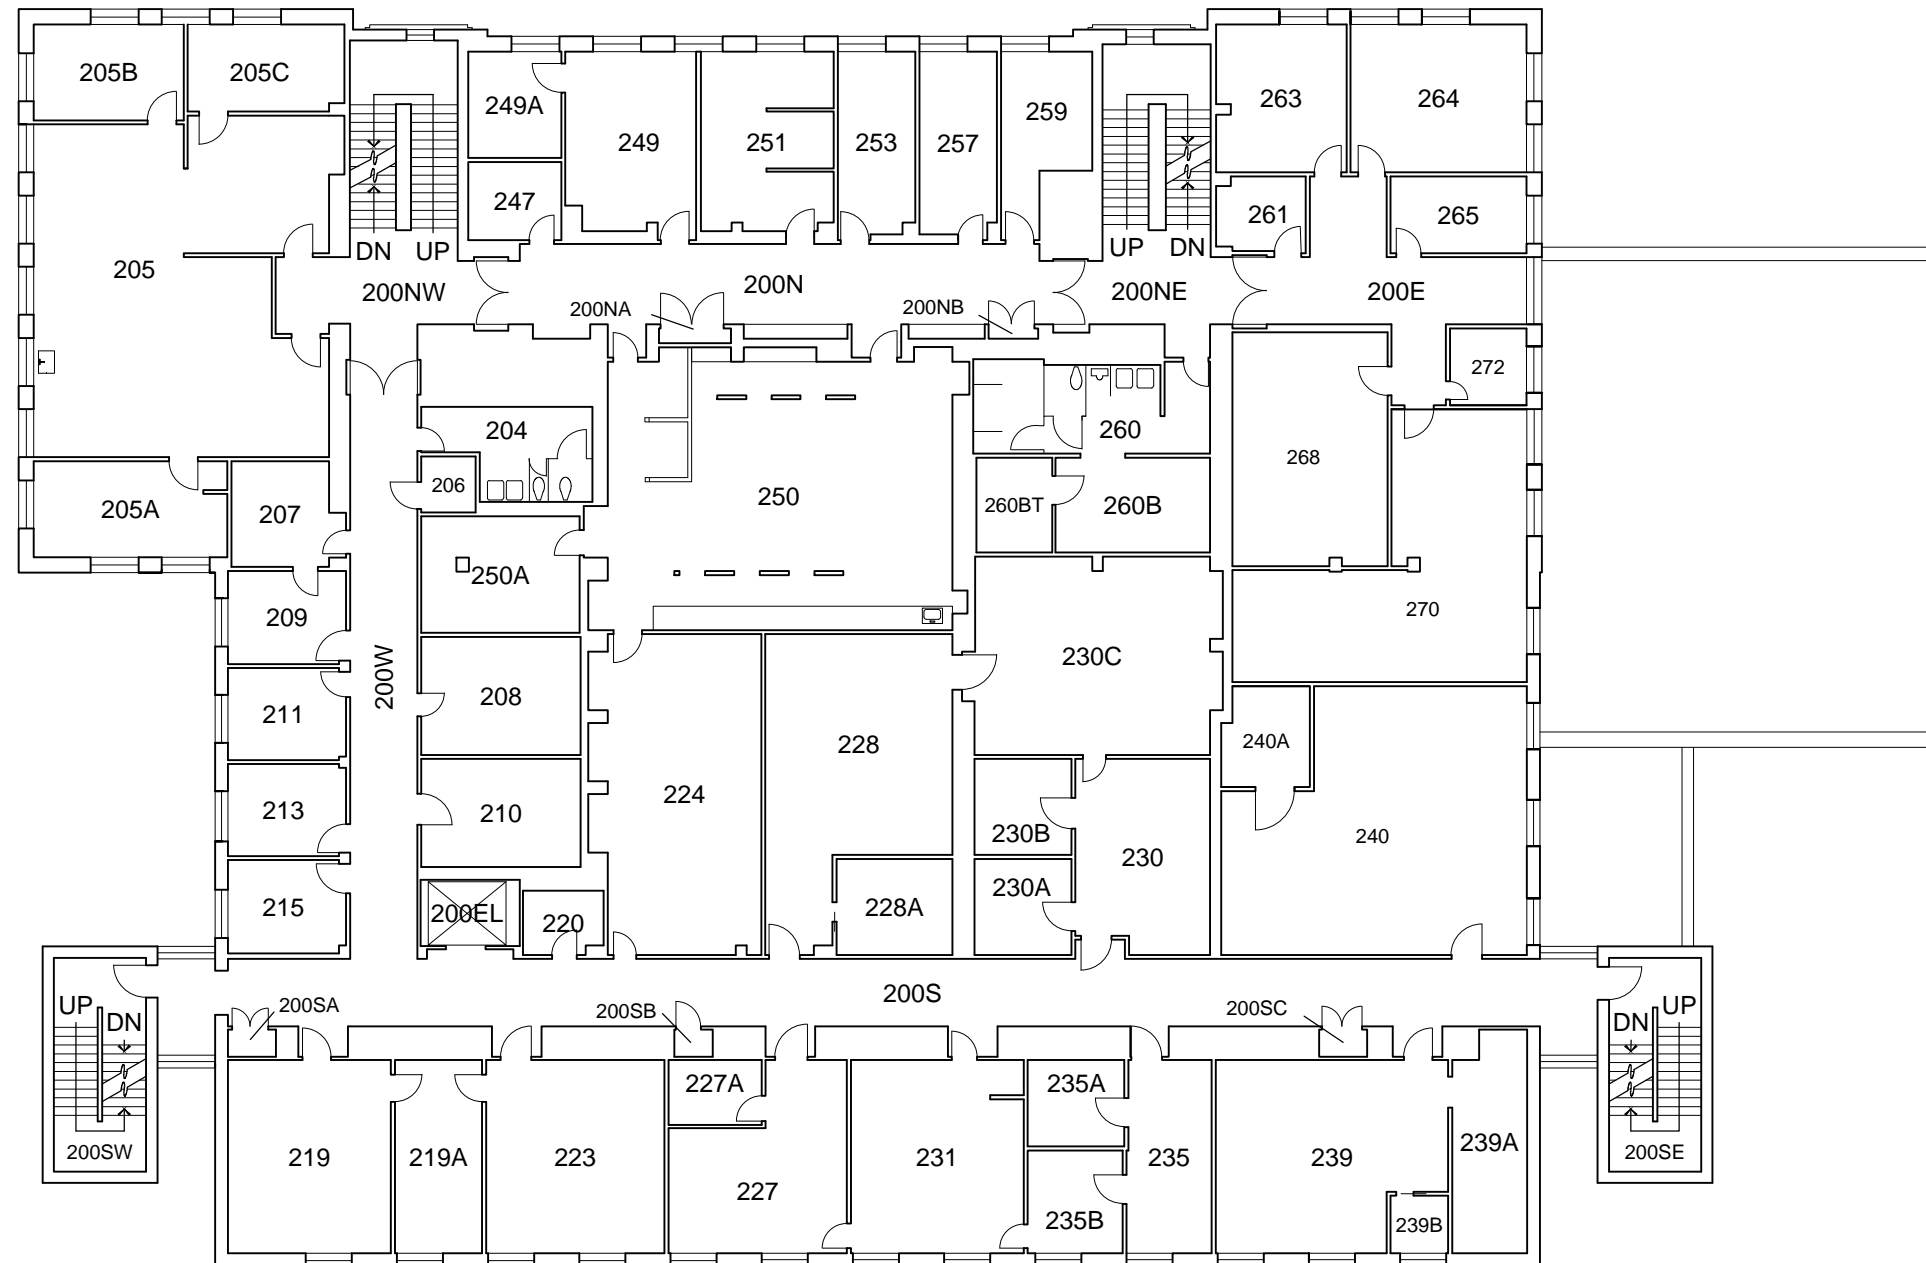


SECOND FLOOR PLAN


WEGNER HALL

GROSS SQUARE FEET
19,818
 BLDG. TOTAL: 97,649 S.F.

REVISION DATES	
07-17-1996	06-22-2007
04-09-1999	05-20-2010
12-13-2001	02-22-2013
WSU FILE NO.	0045_R03

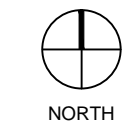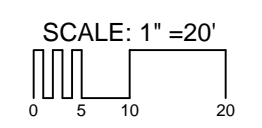

BLDG. NO.
45
 SHEET NO.
R-3

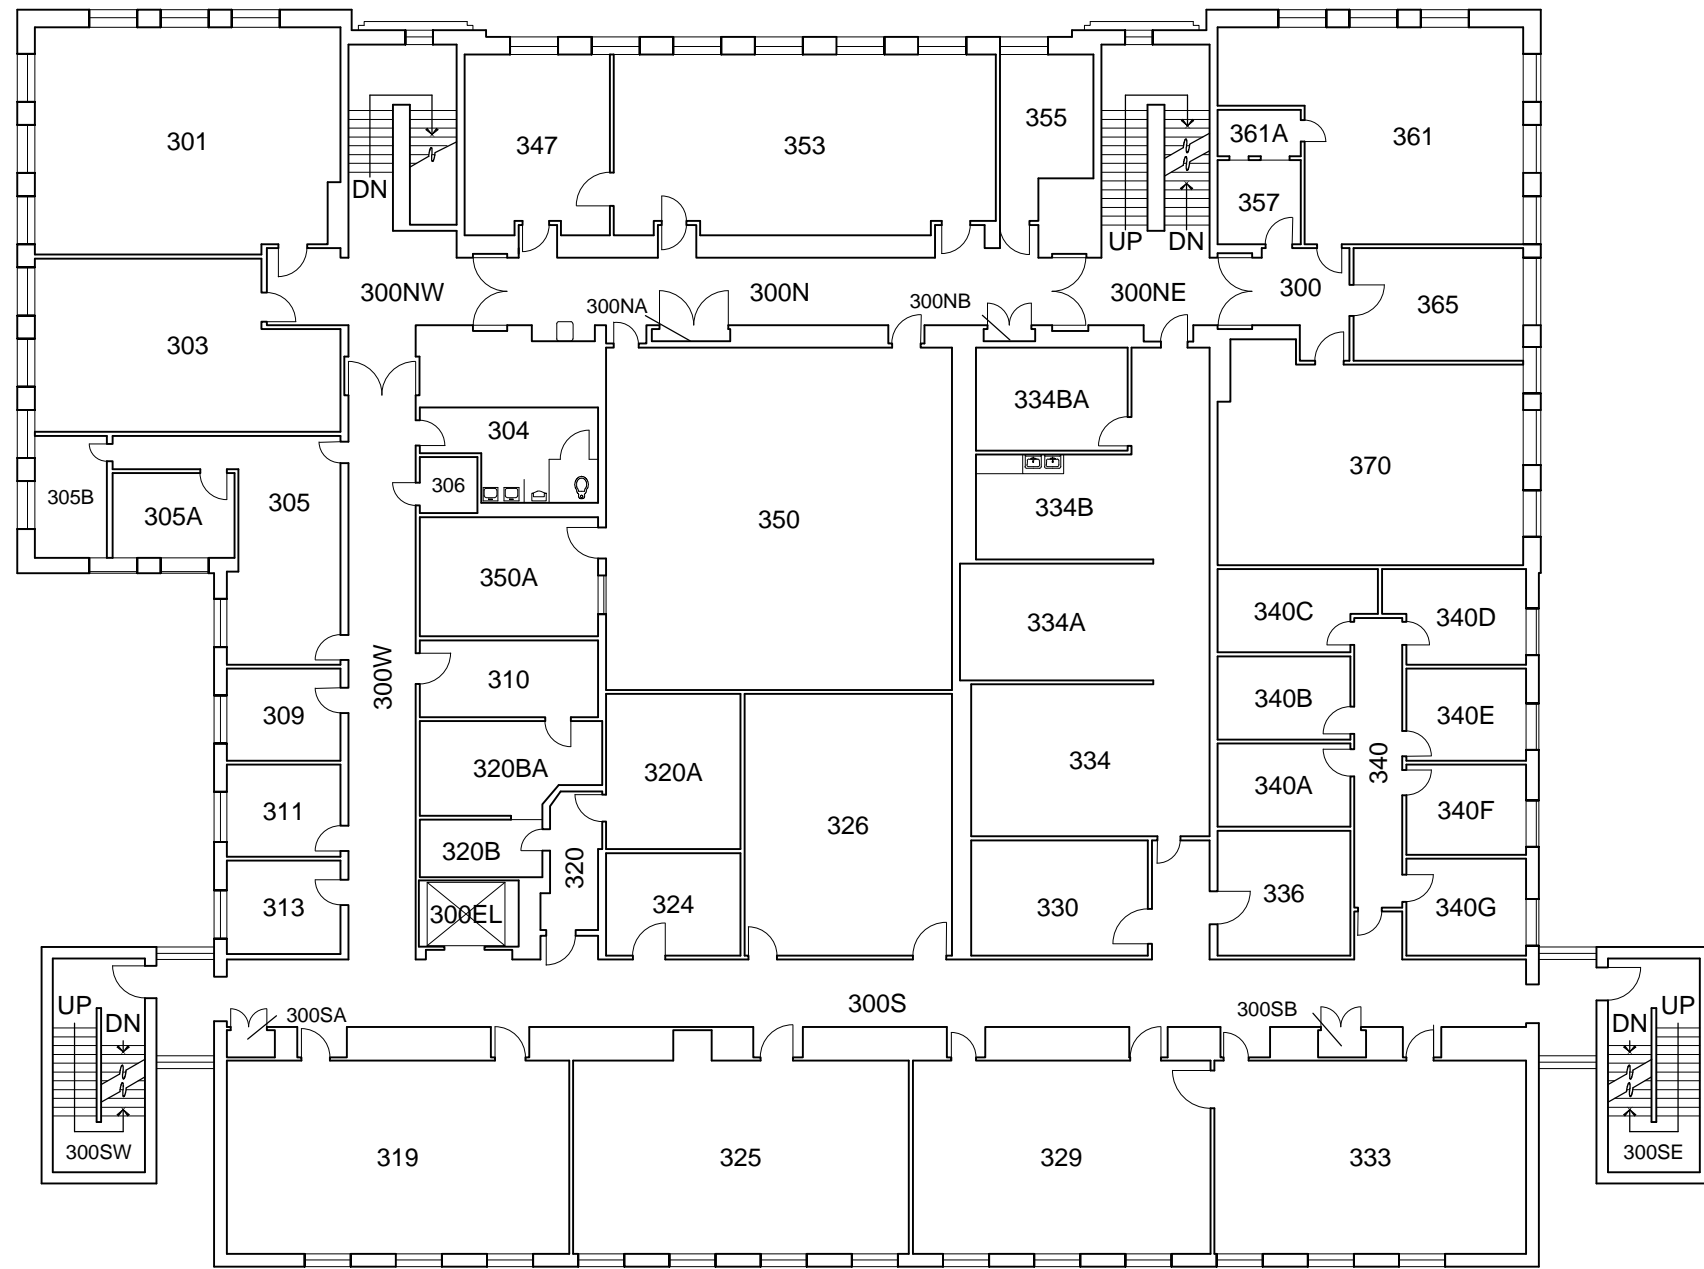

THIRD FLOOR PLAN

WEGNER HALL

GROSS SQUARE FEET

19,818


BLDG. TOTAL: 97,649 S.F.

REVISION DATES

08-20-1996	08-11-2009
04-09-1999	05-20-2010
09-30-2003	01-15-2015

WSU FILE NO. 0045_R04

SCALE: 1" = 20'

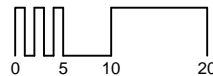

NORTH




BLDG. NO.

45

SHEET NO.

R-4

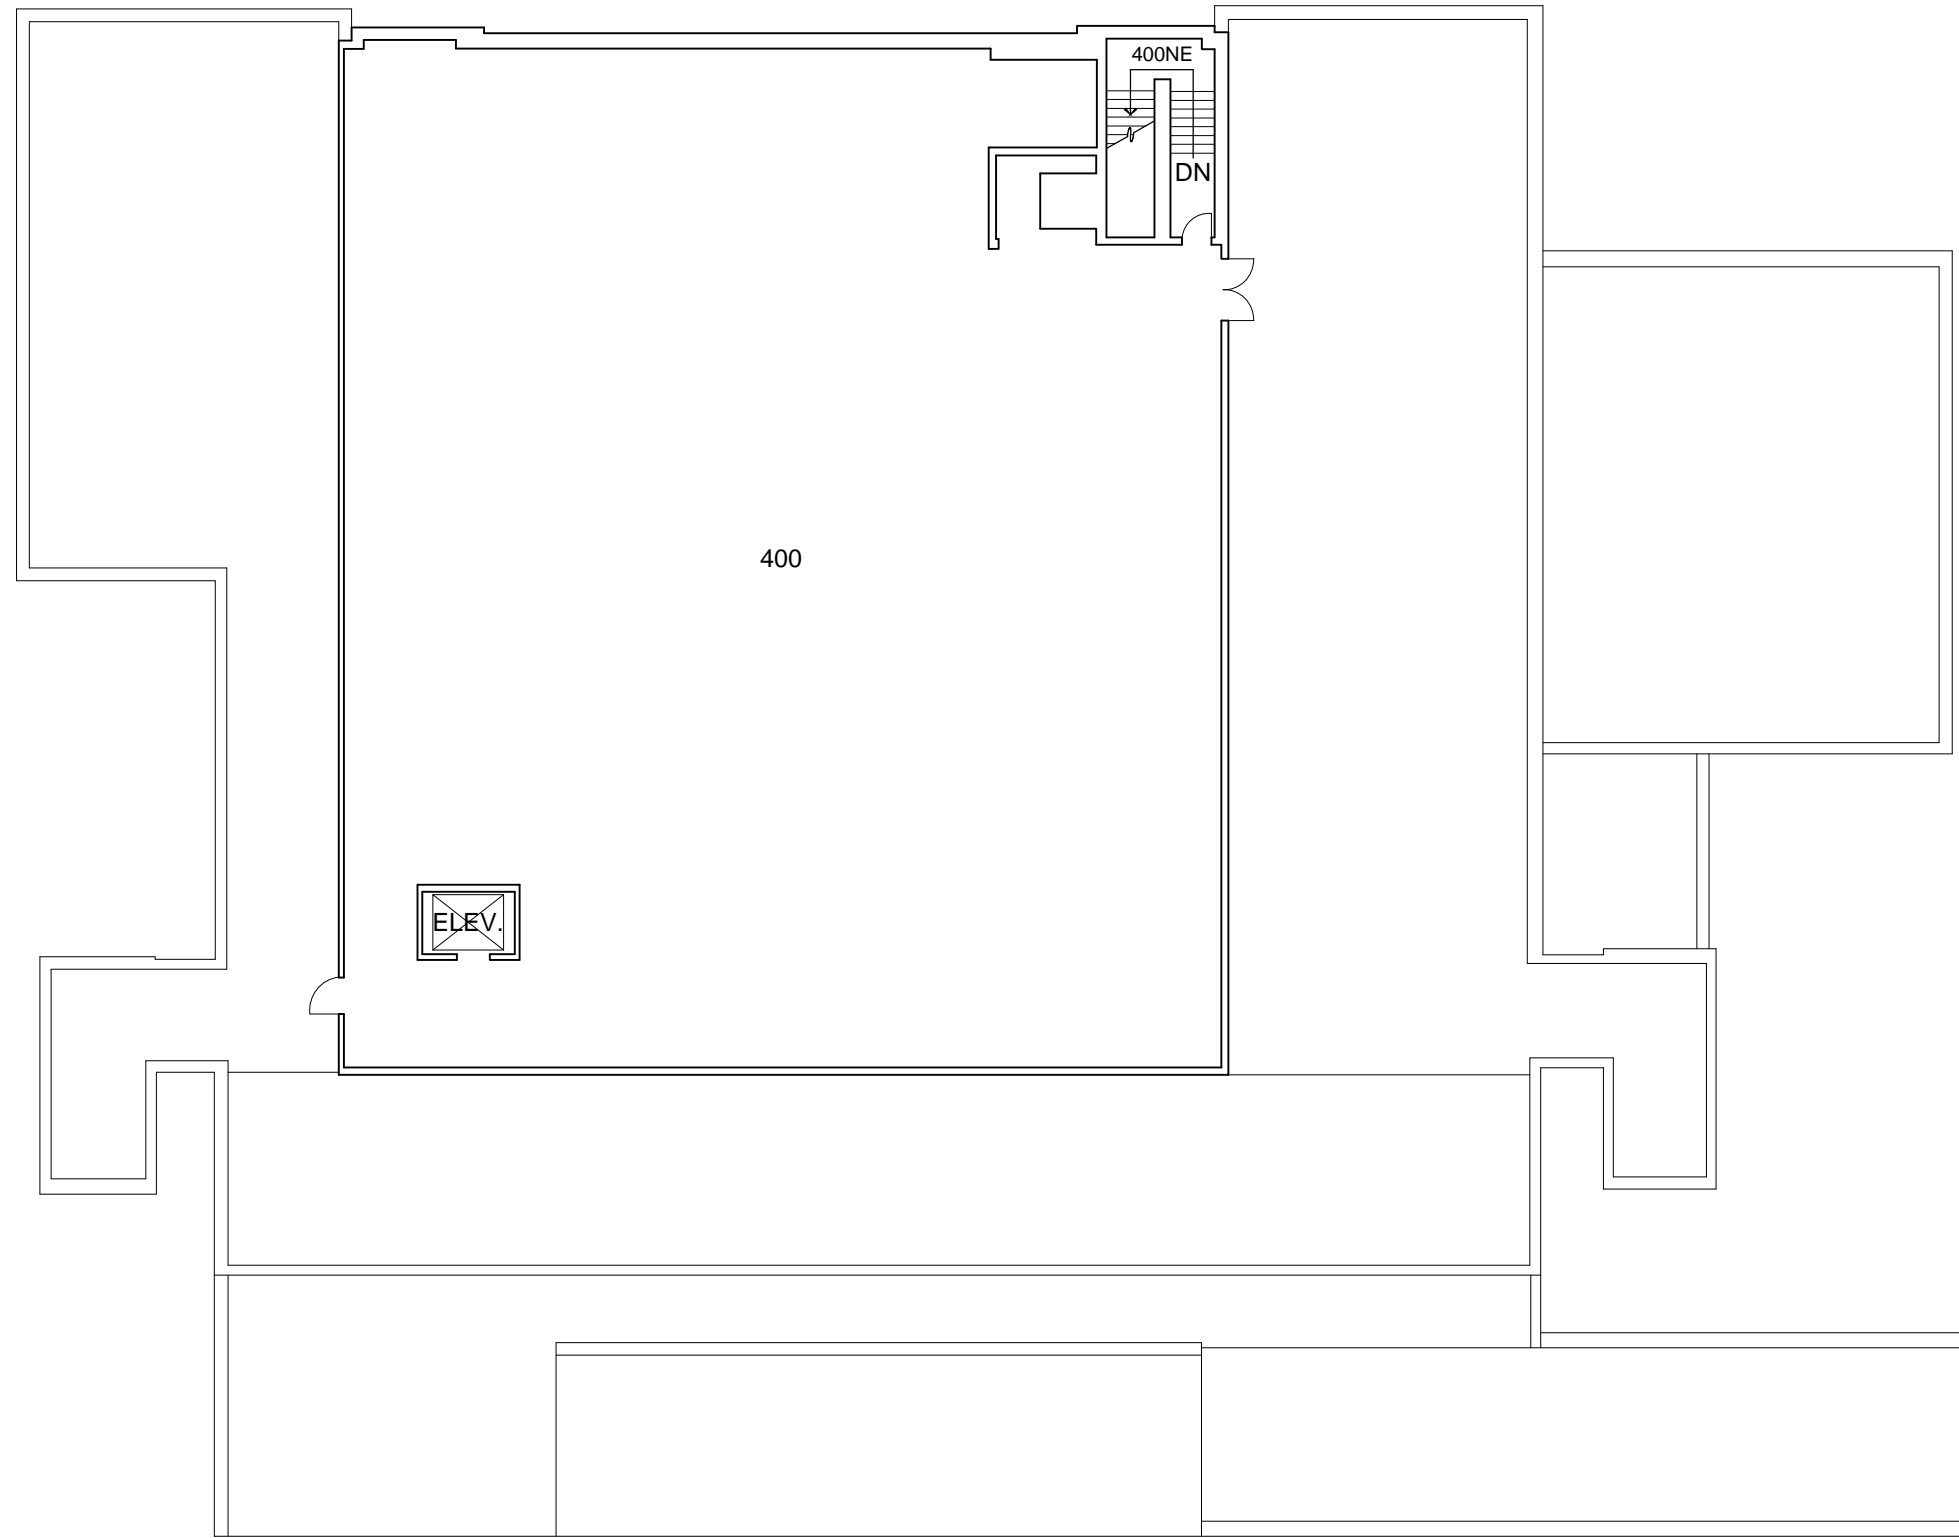

MECHANICAL PENTHOUSE FLOOR PLAN

<p>GROSS SQUARE FEET 9,822</p> <p>BLDG. TOTAL: 97,649 S.F.</p>	<p>REVISION DATES</p> <table border="1"> <tr> <td>12-17-1980</td> <td>08-20-1996</td> </tr> <tr> <td>07-11-1983</td> <td>04-09-1999</td> </tr> <tr> <td>07-17-1996</td> <td>05-20-2010</td> </tr> </table> <p>WSU FILE NO. 0045_R05</p>	12-17-1980	08-20-1996	07-11-1983	04-09-1999	07-17-1996	05-20-2010	<p>SCALE: 1" = 20'</p>	<p>WEGNER HALL</p>	<p>NORTH</p>	<p>WASHINGTON STATE UNIVERSITY</p>	<p>BLDG. NO. 45</p> <p>SHEET NO. R-5</p>
12-17-1980	08-20-1996											
07-11-1983	04-09-1999											
07-17-1996	05-20-2010											